






袋路状道路平面図1 S=1/200

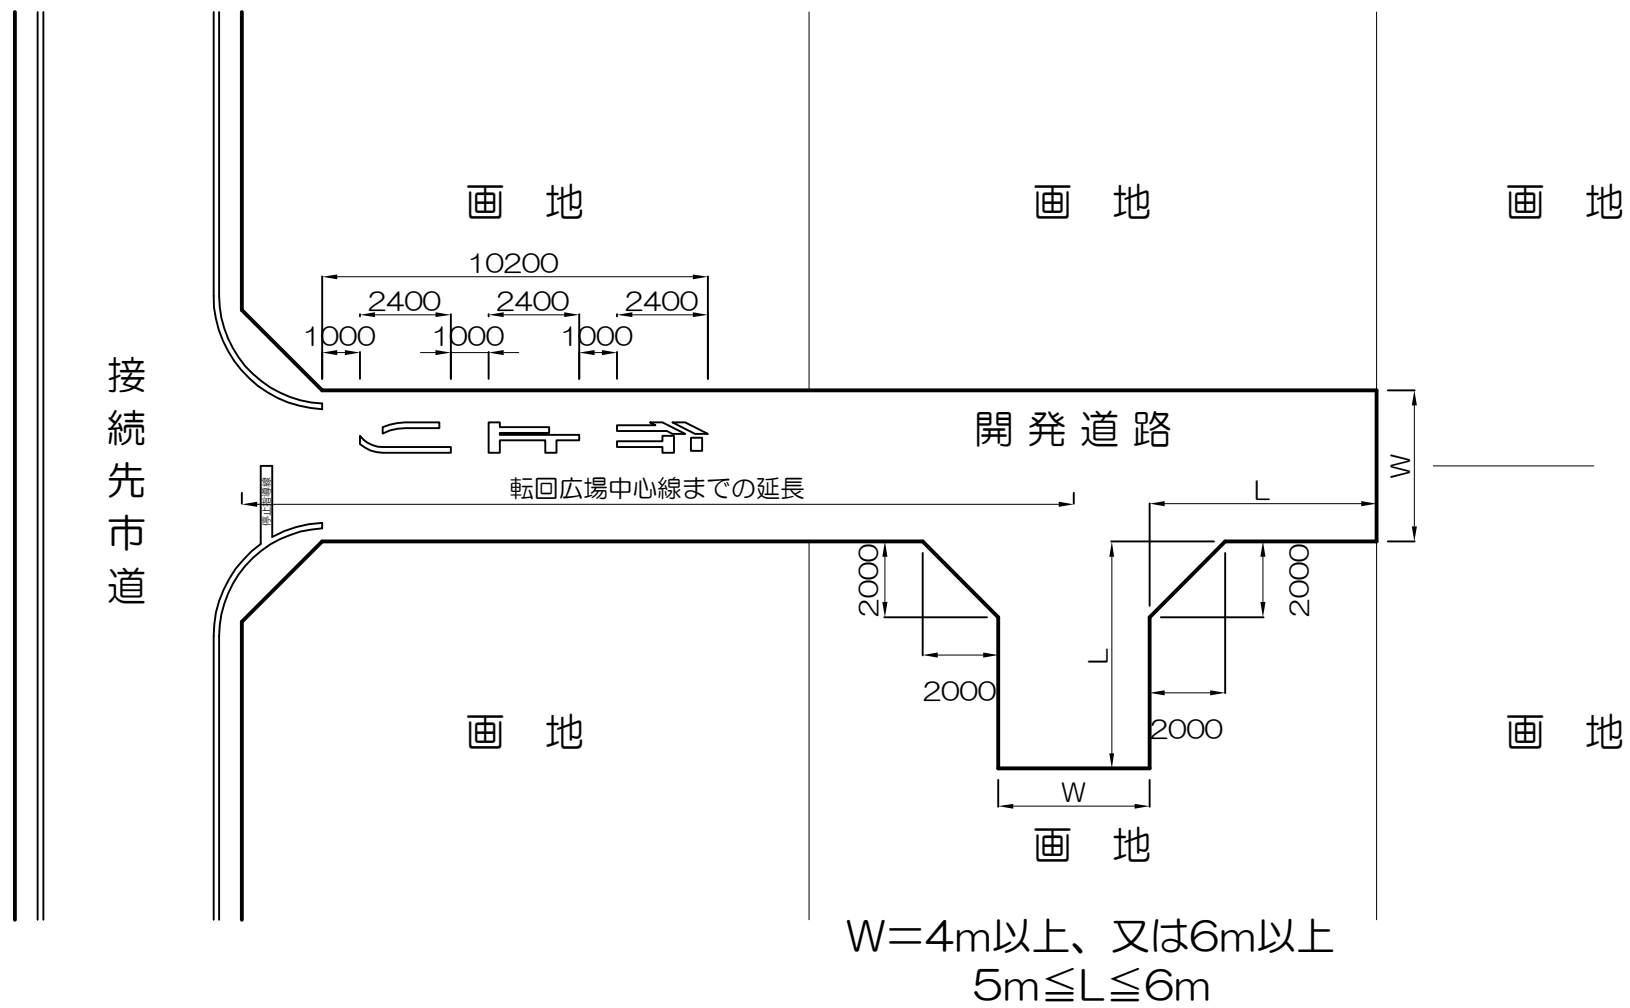

袋路状道路平面図2 S=1/200

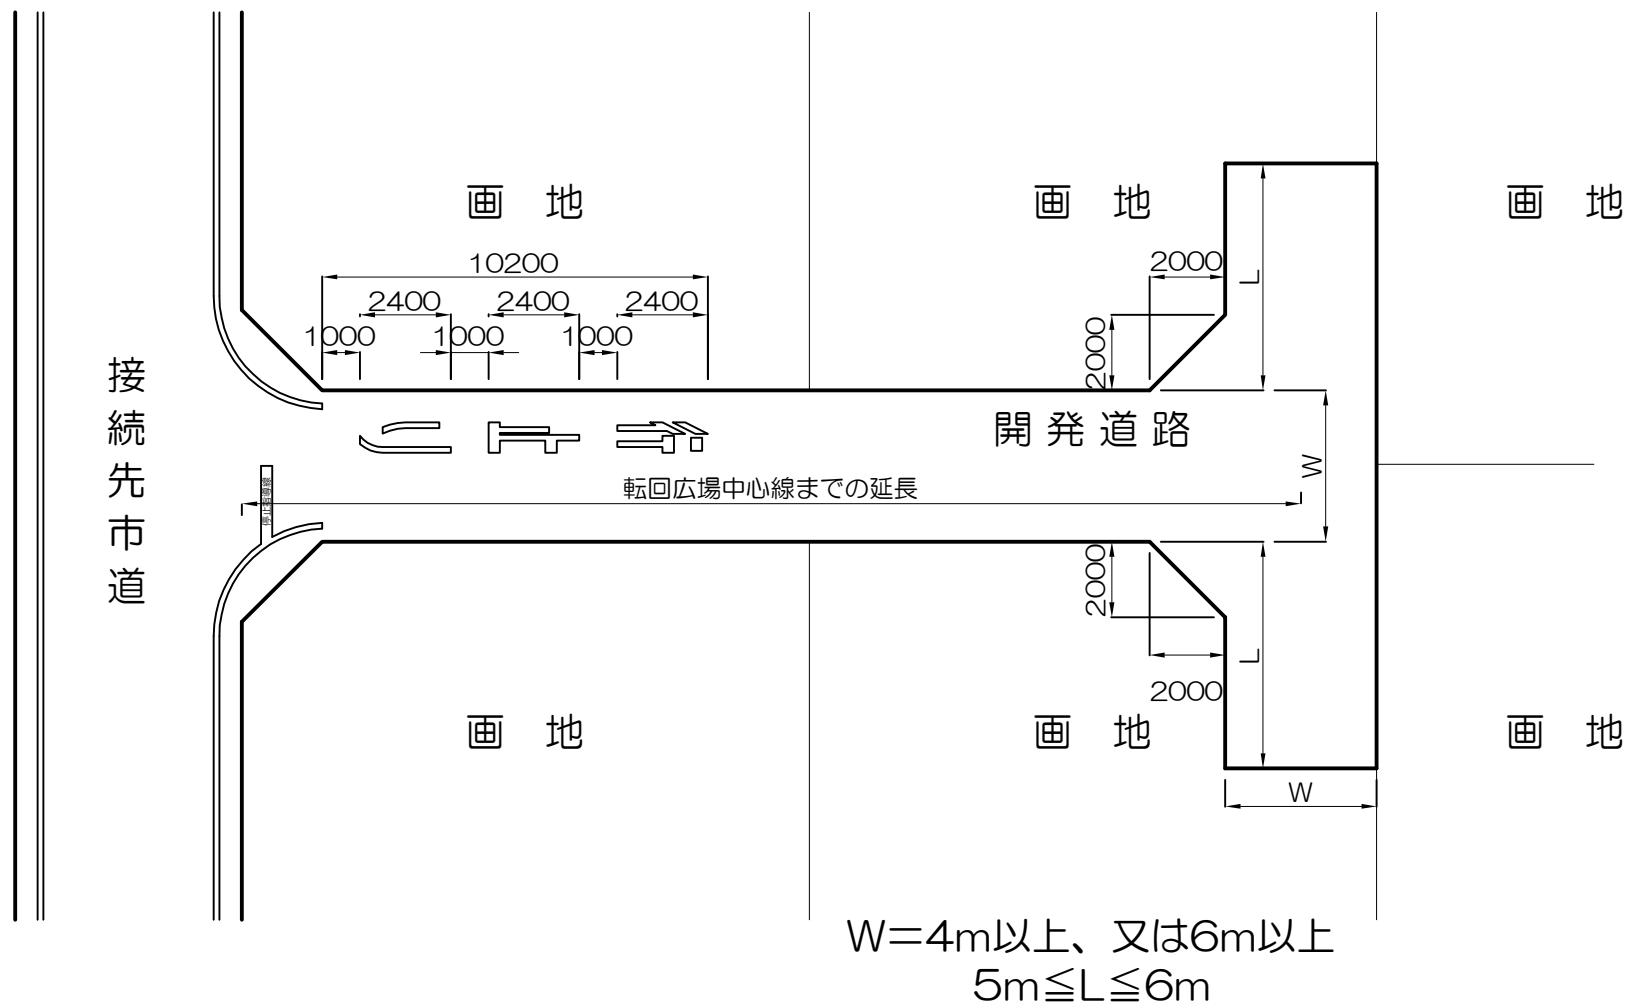

路面標示詳細図 S=1/25

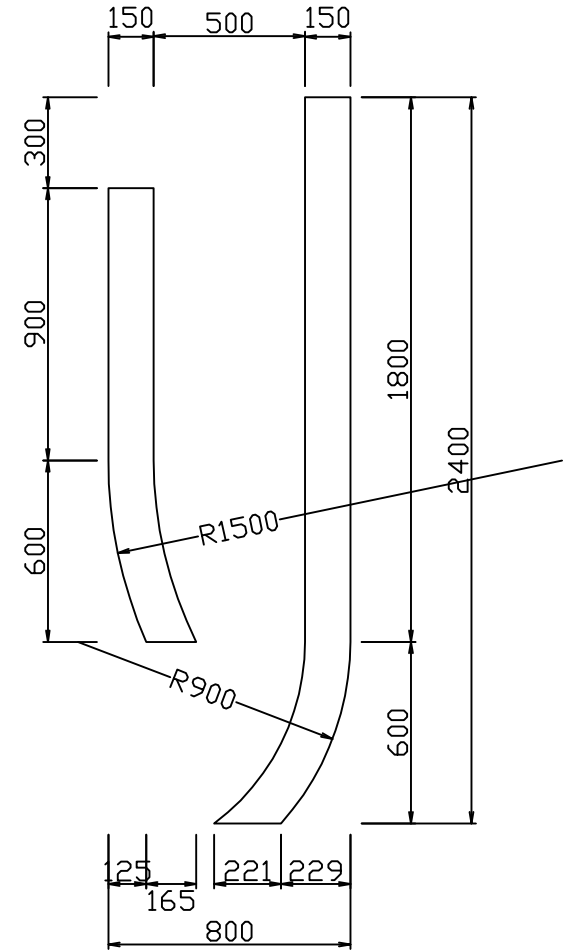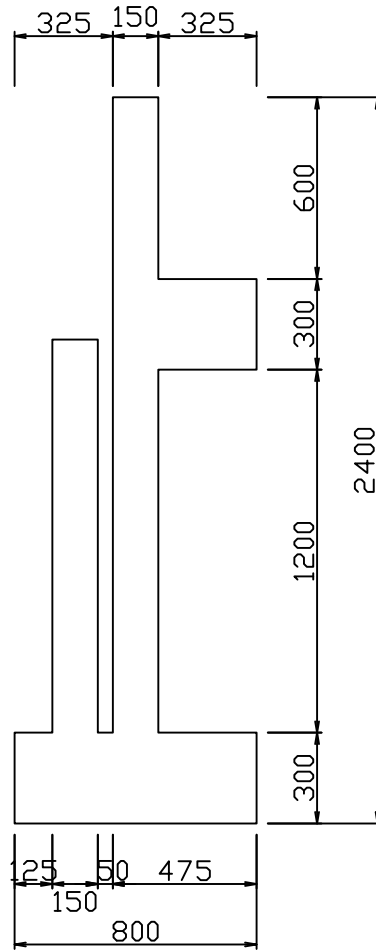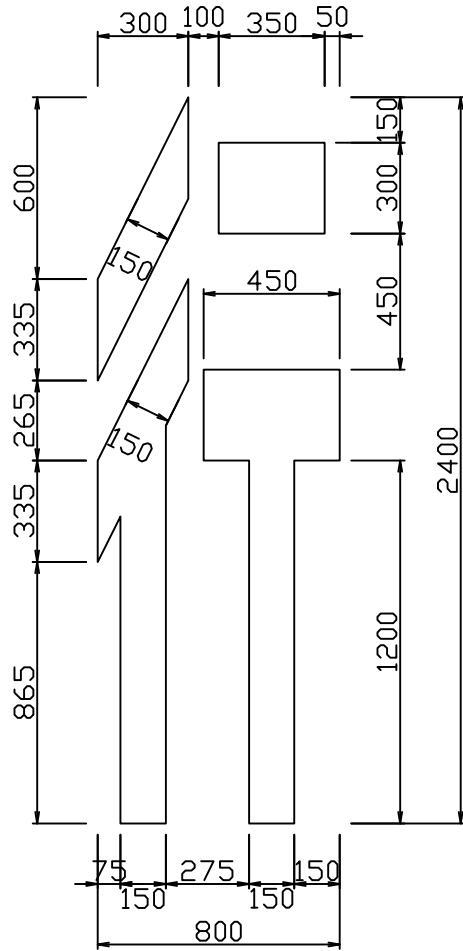

施工長換算表	
面積	22423.25cm ²
延長	14.9m