



B1階平面図 S=1/250




MB1階平面図 S=1/250

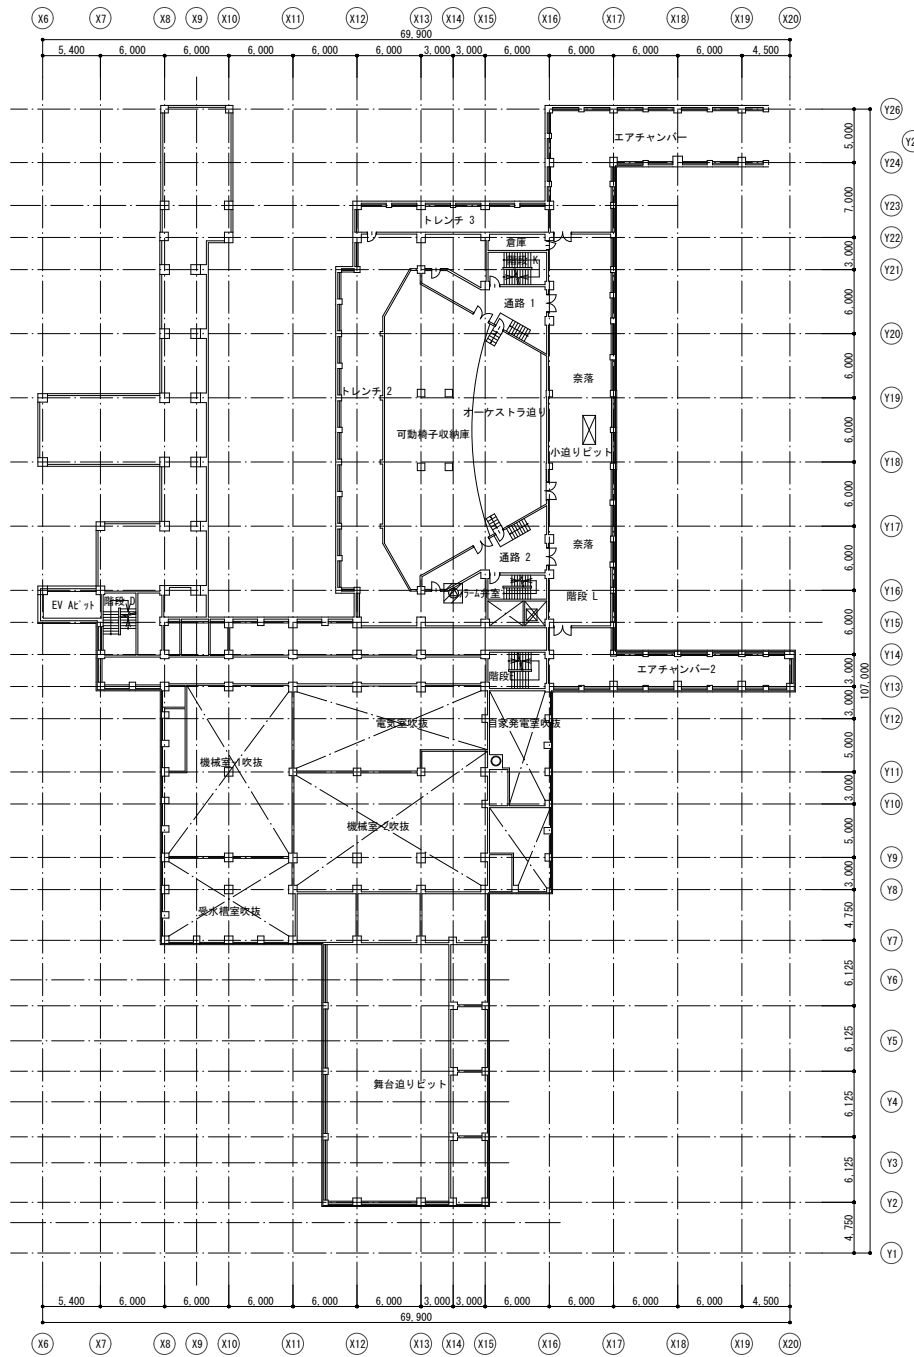


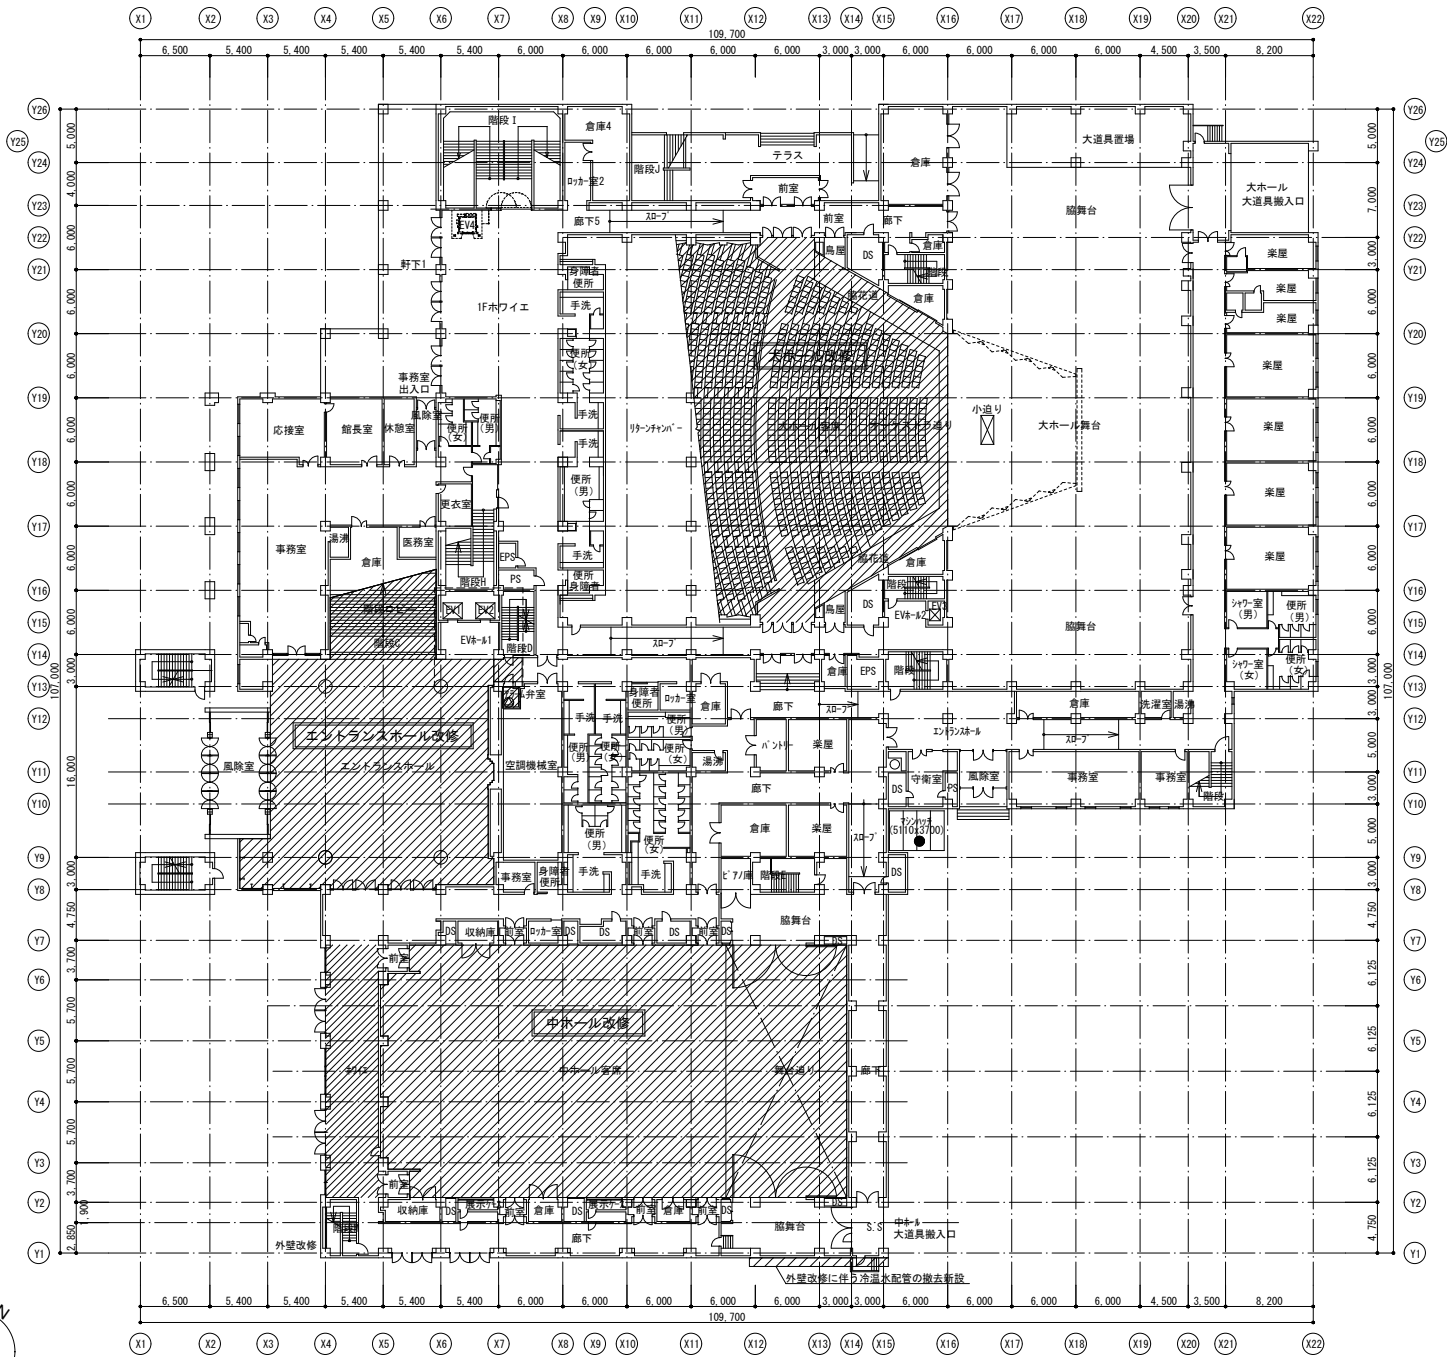


1階平面図 S=1/250

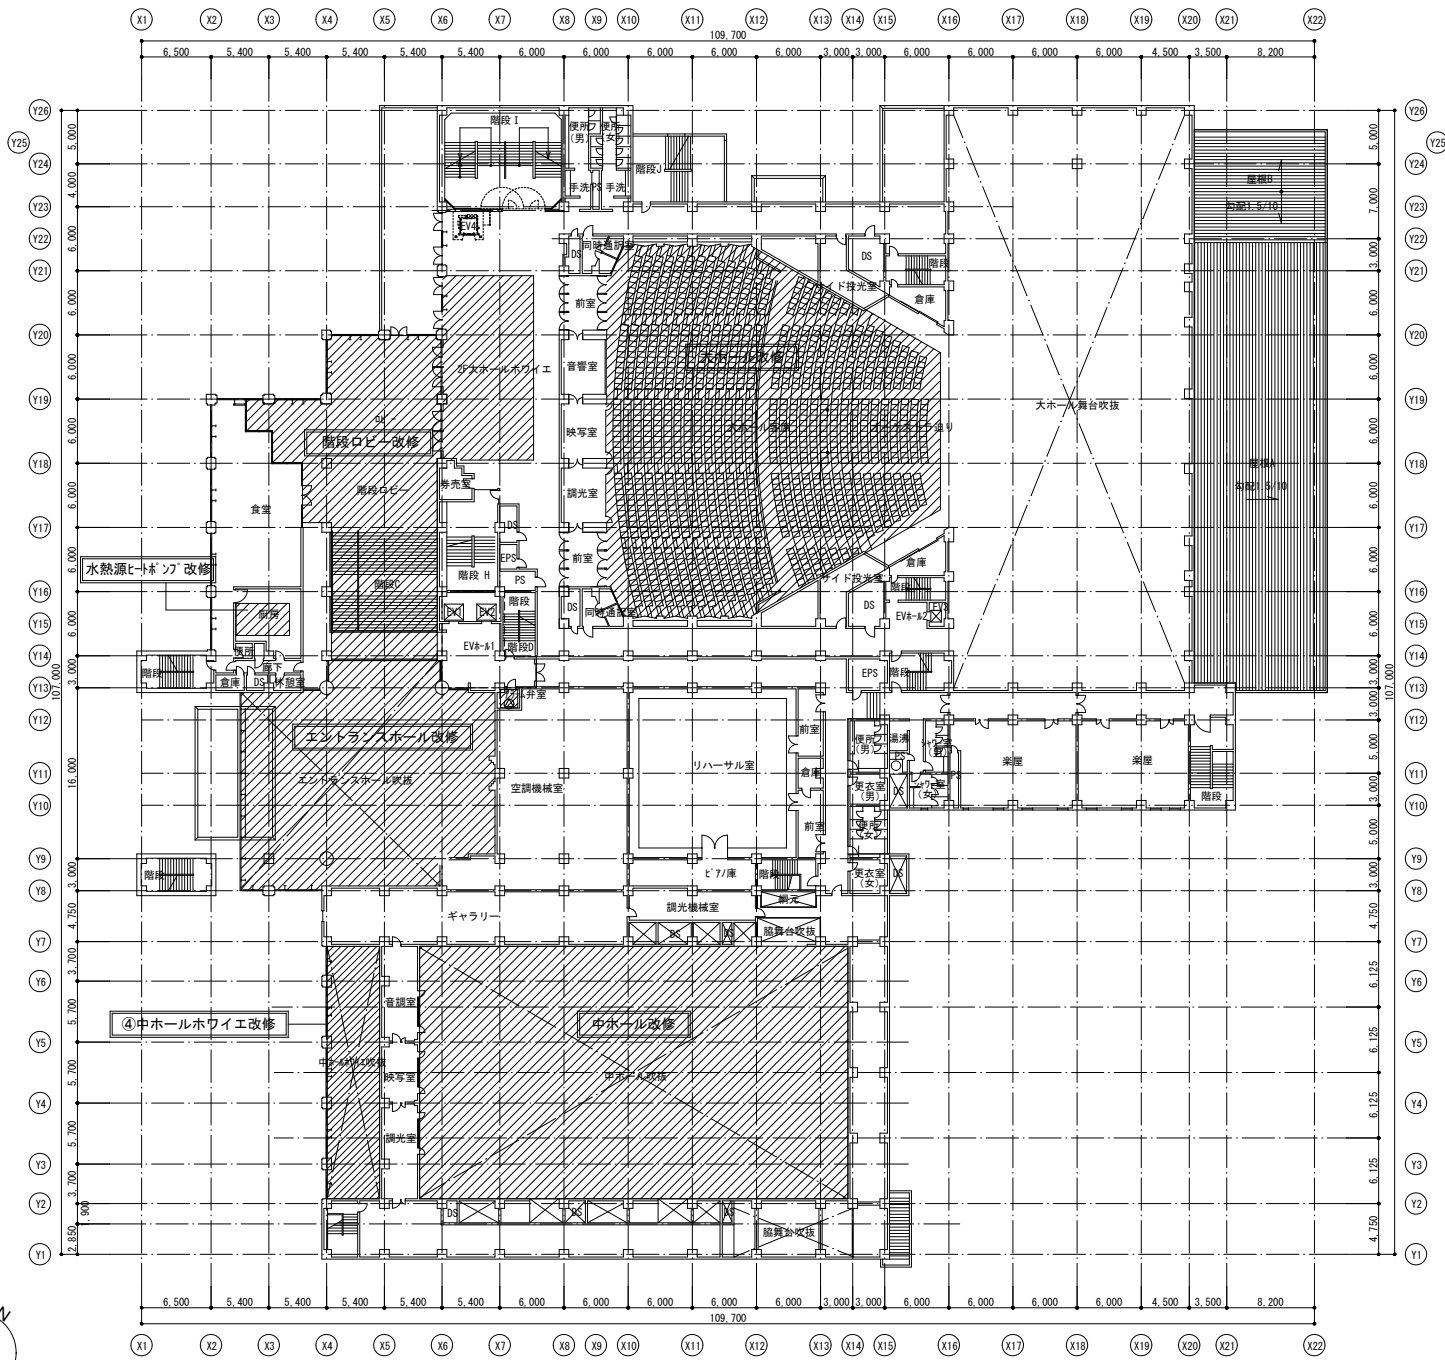


2階平面図 S=1/250

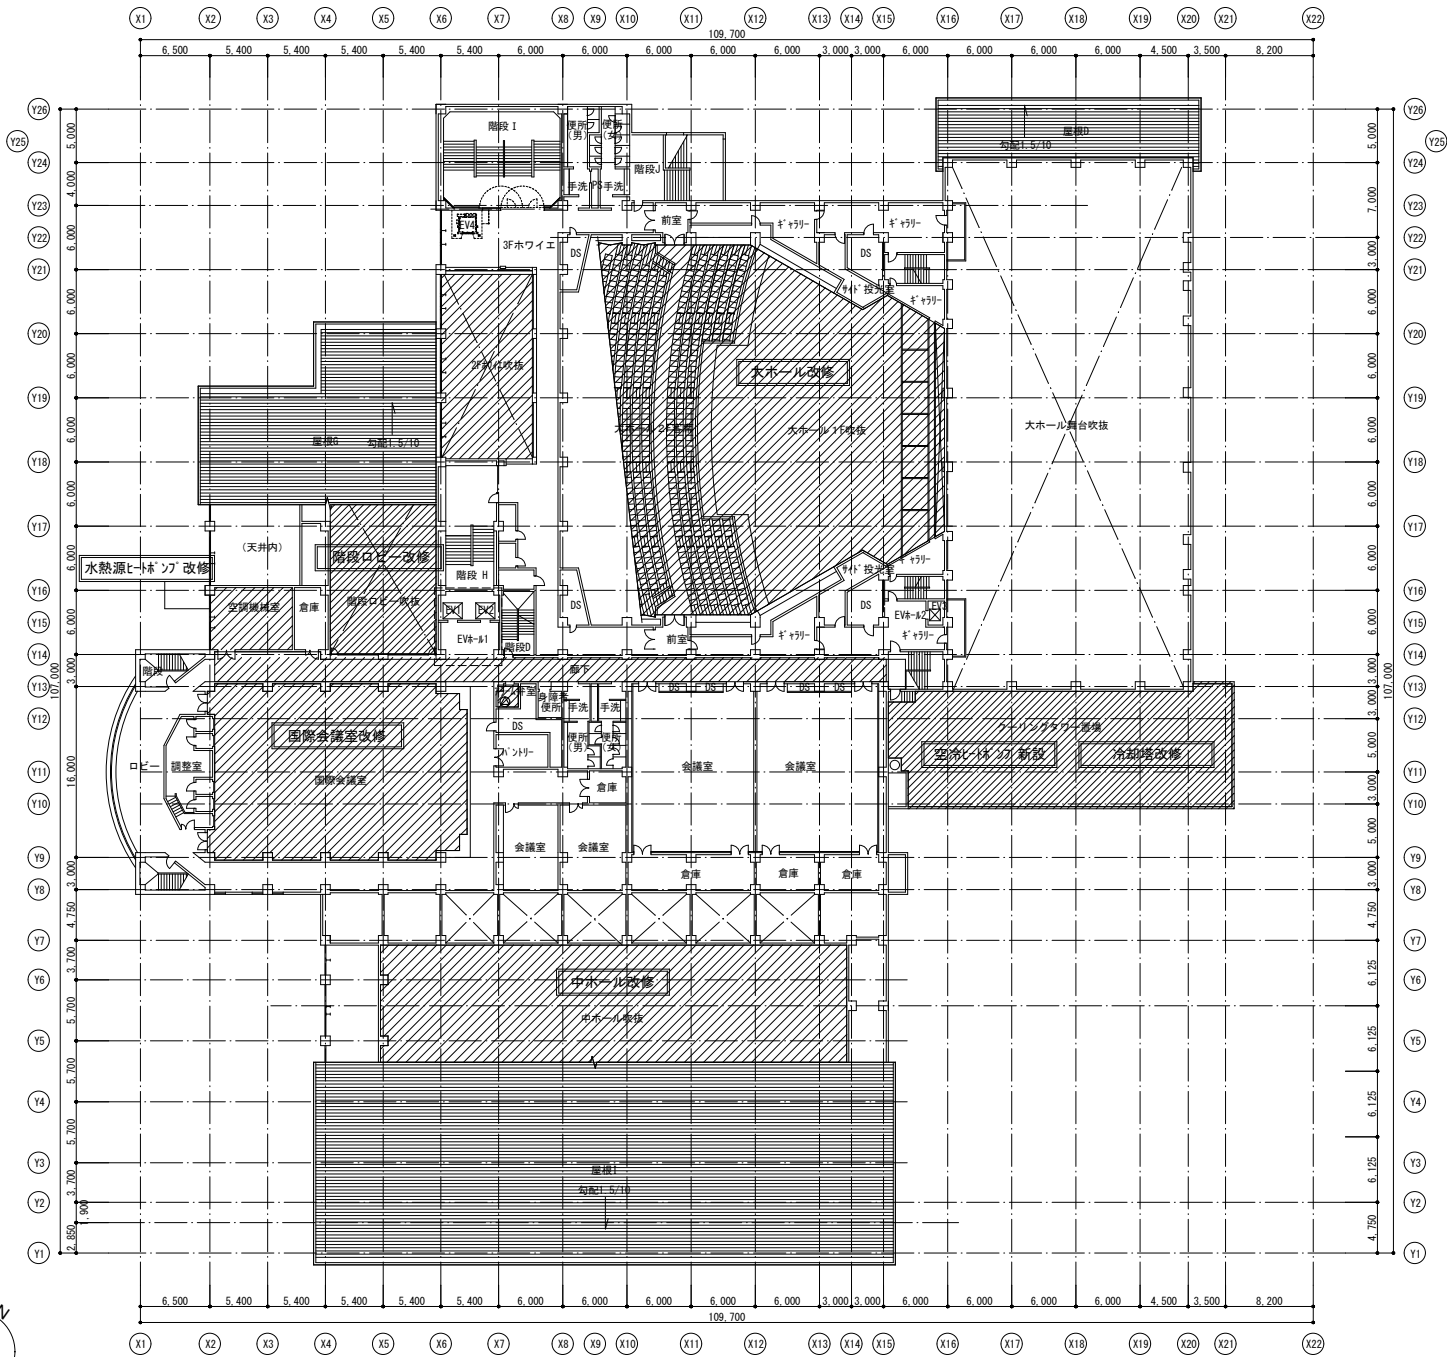

3階平面図 S=1/250

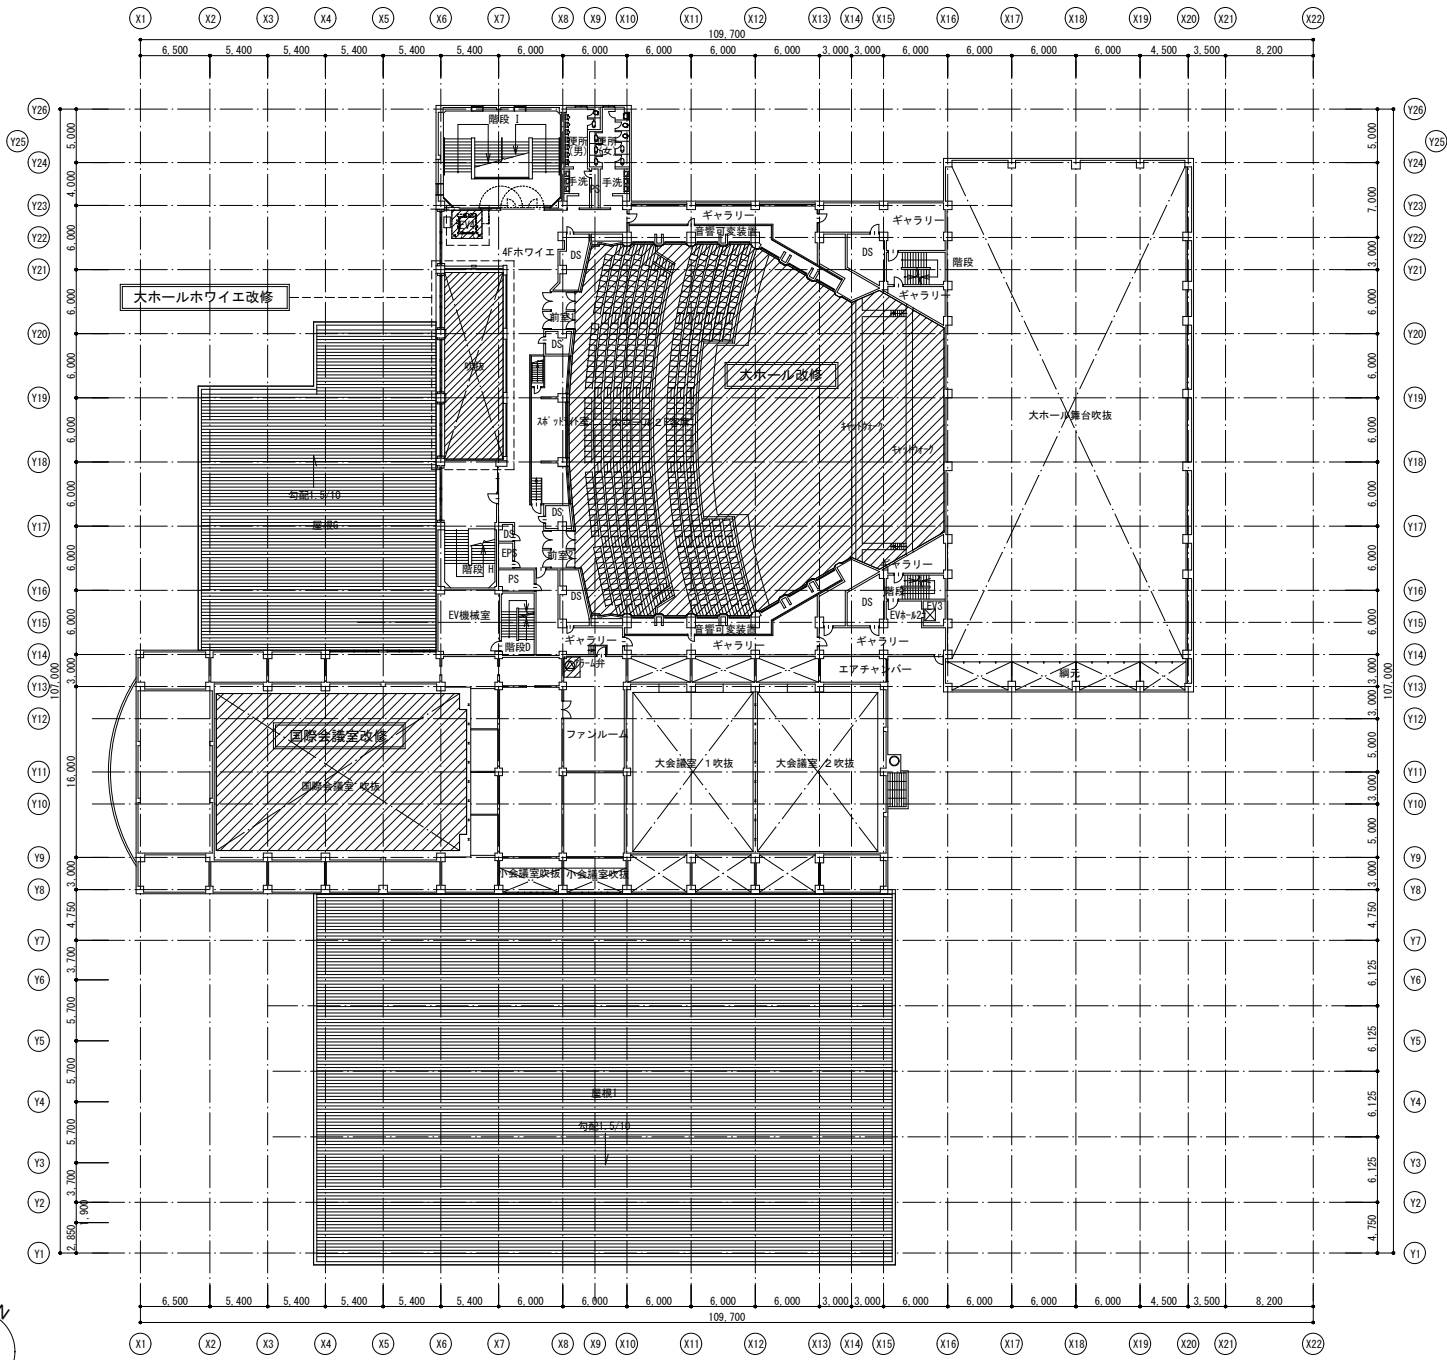

4階平面図 S=1/250

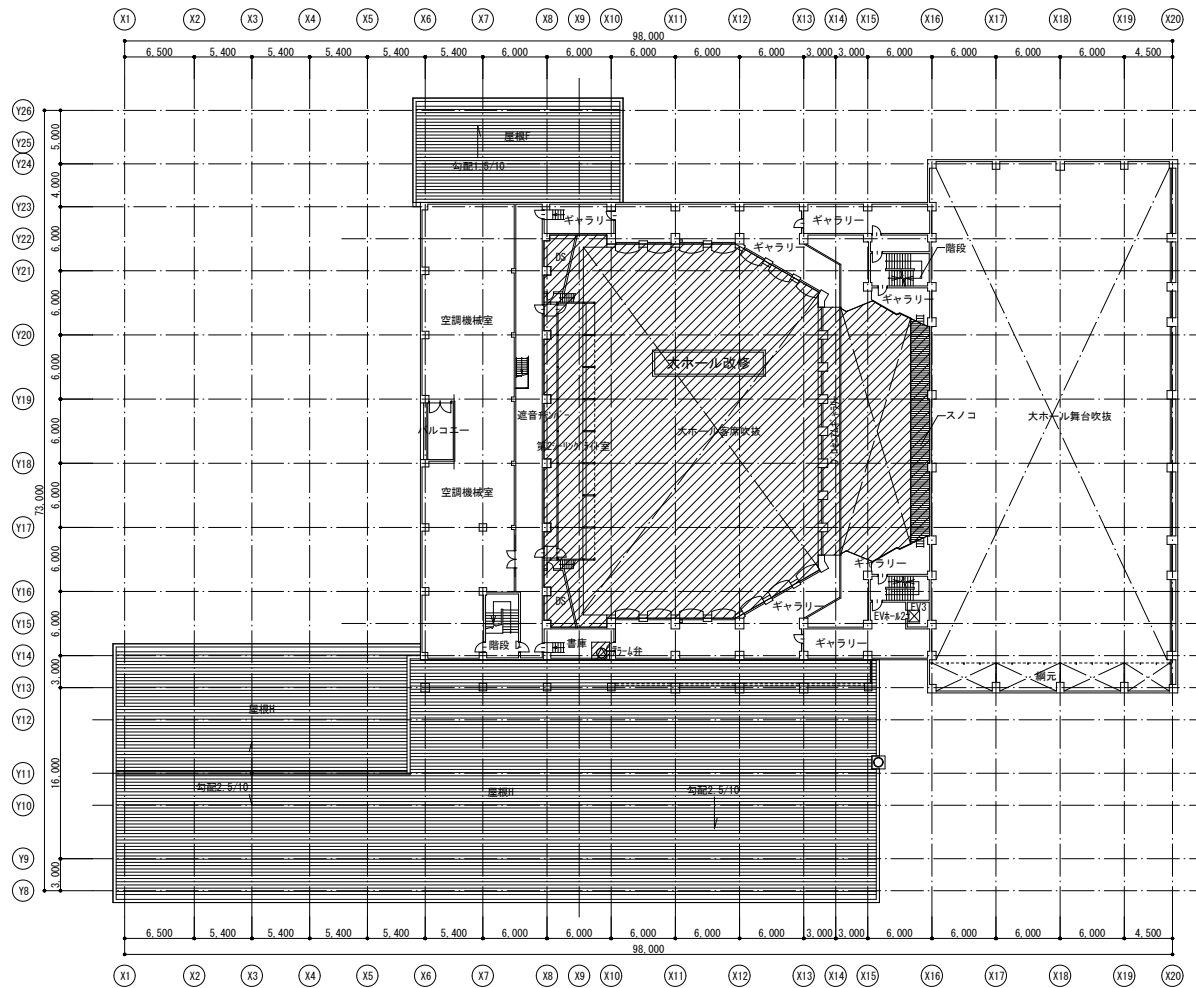

5階平面図 S=1/250

