




1F 平面図 1:50

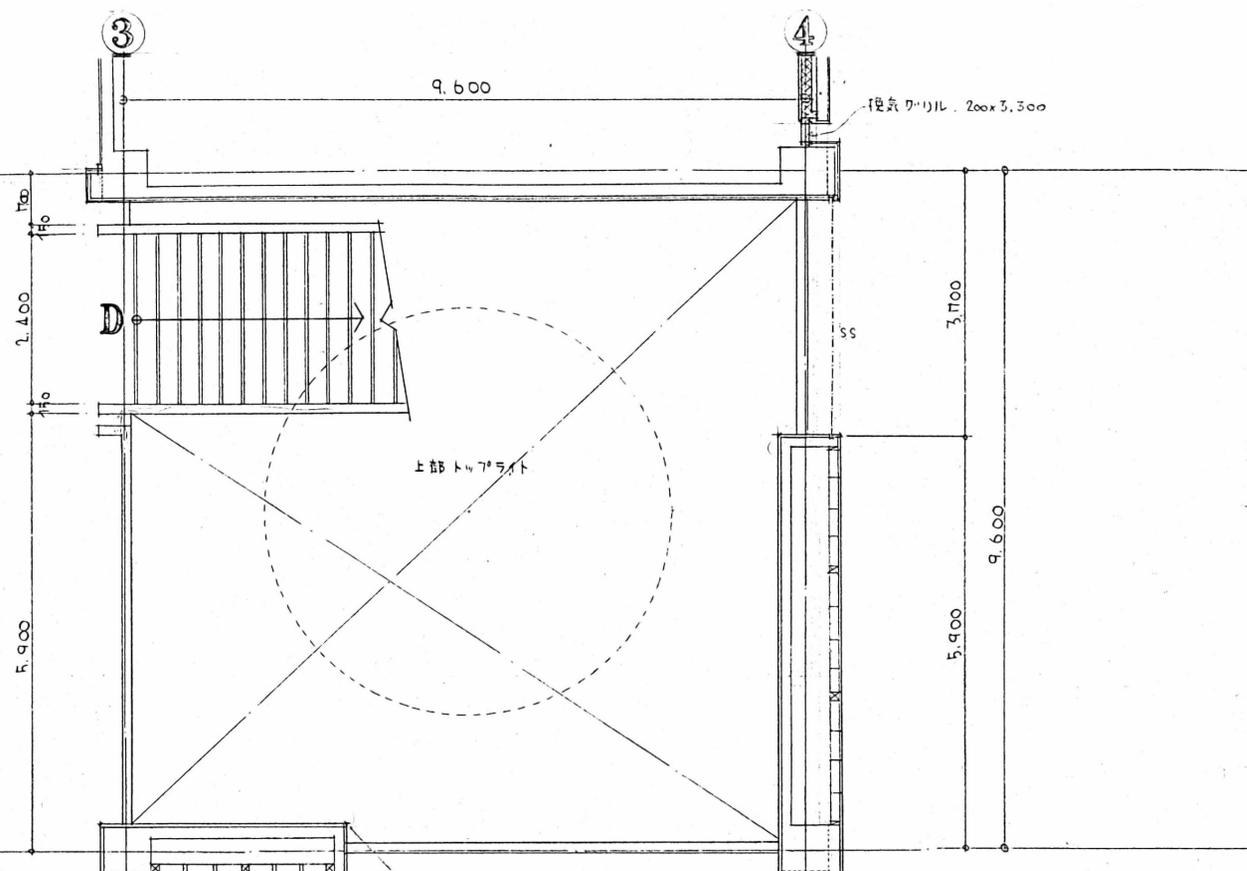


2F 平面図 1:50

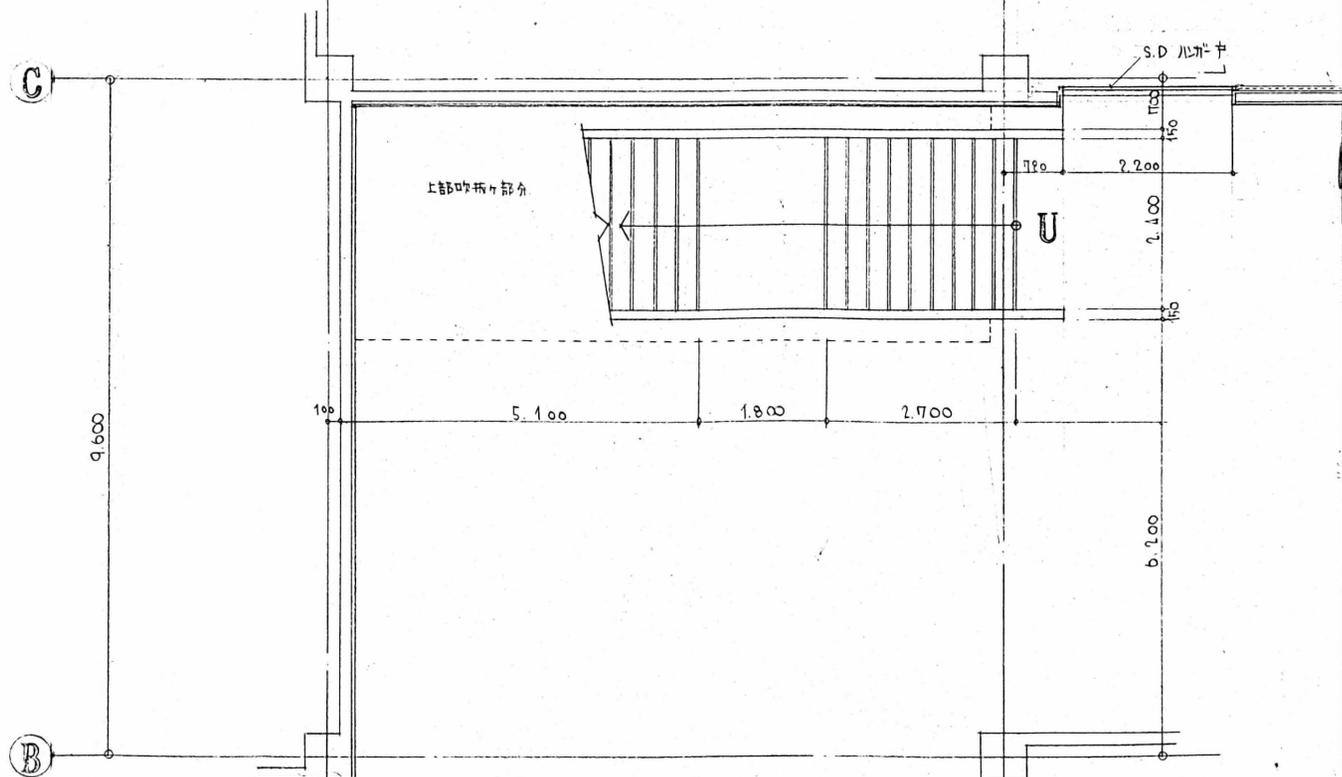


BF 平面図 1:50

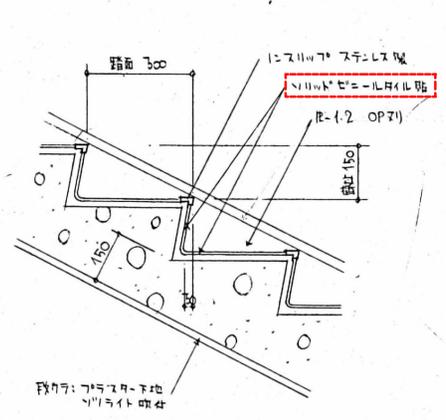



階段部分詳細図 1:40

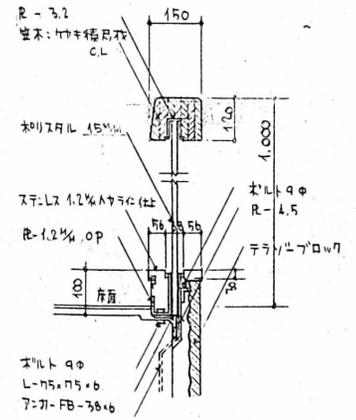


さらし板詳細図 1:40

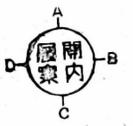




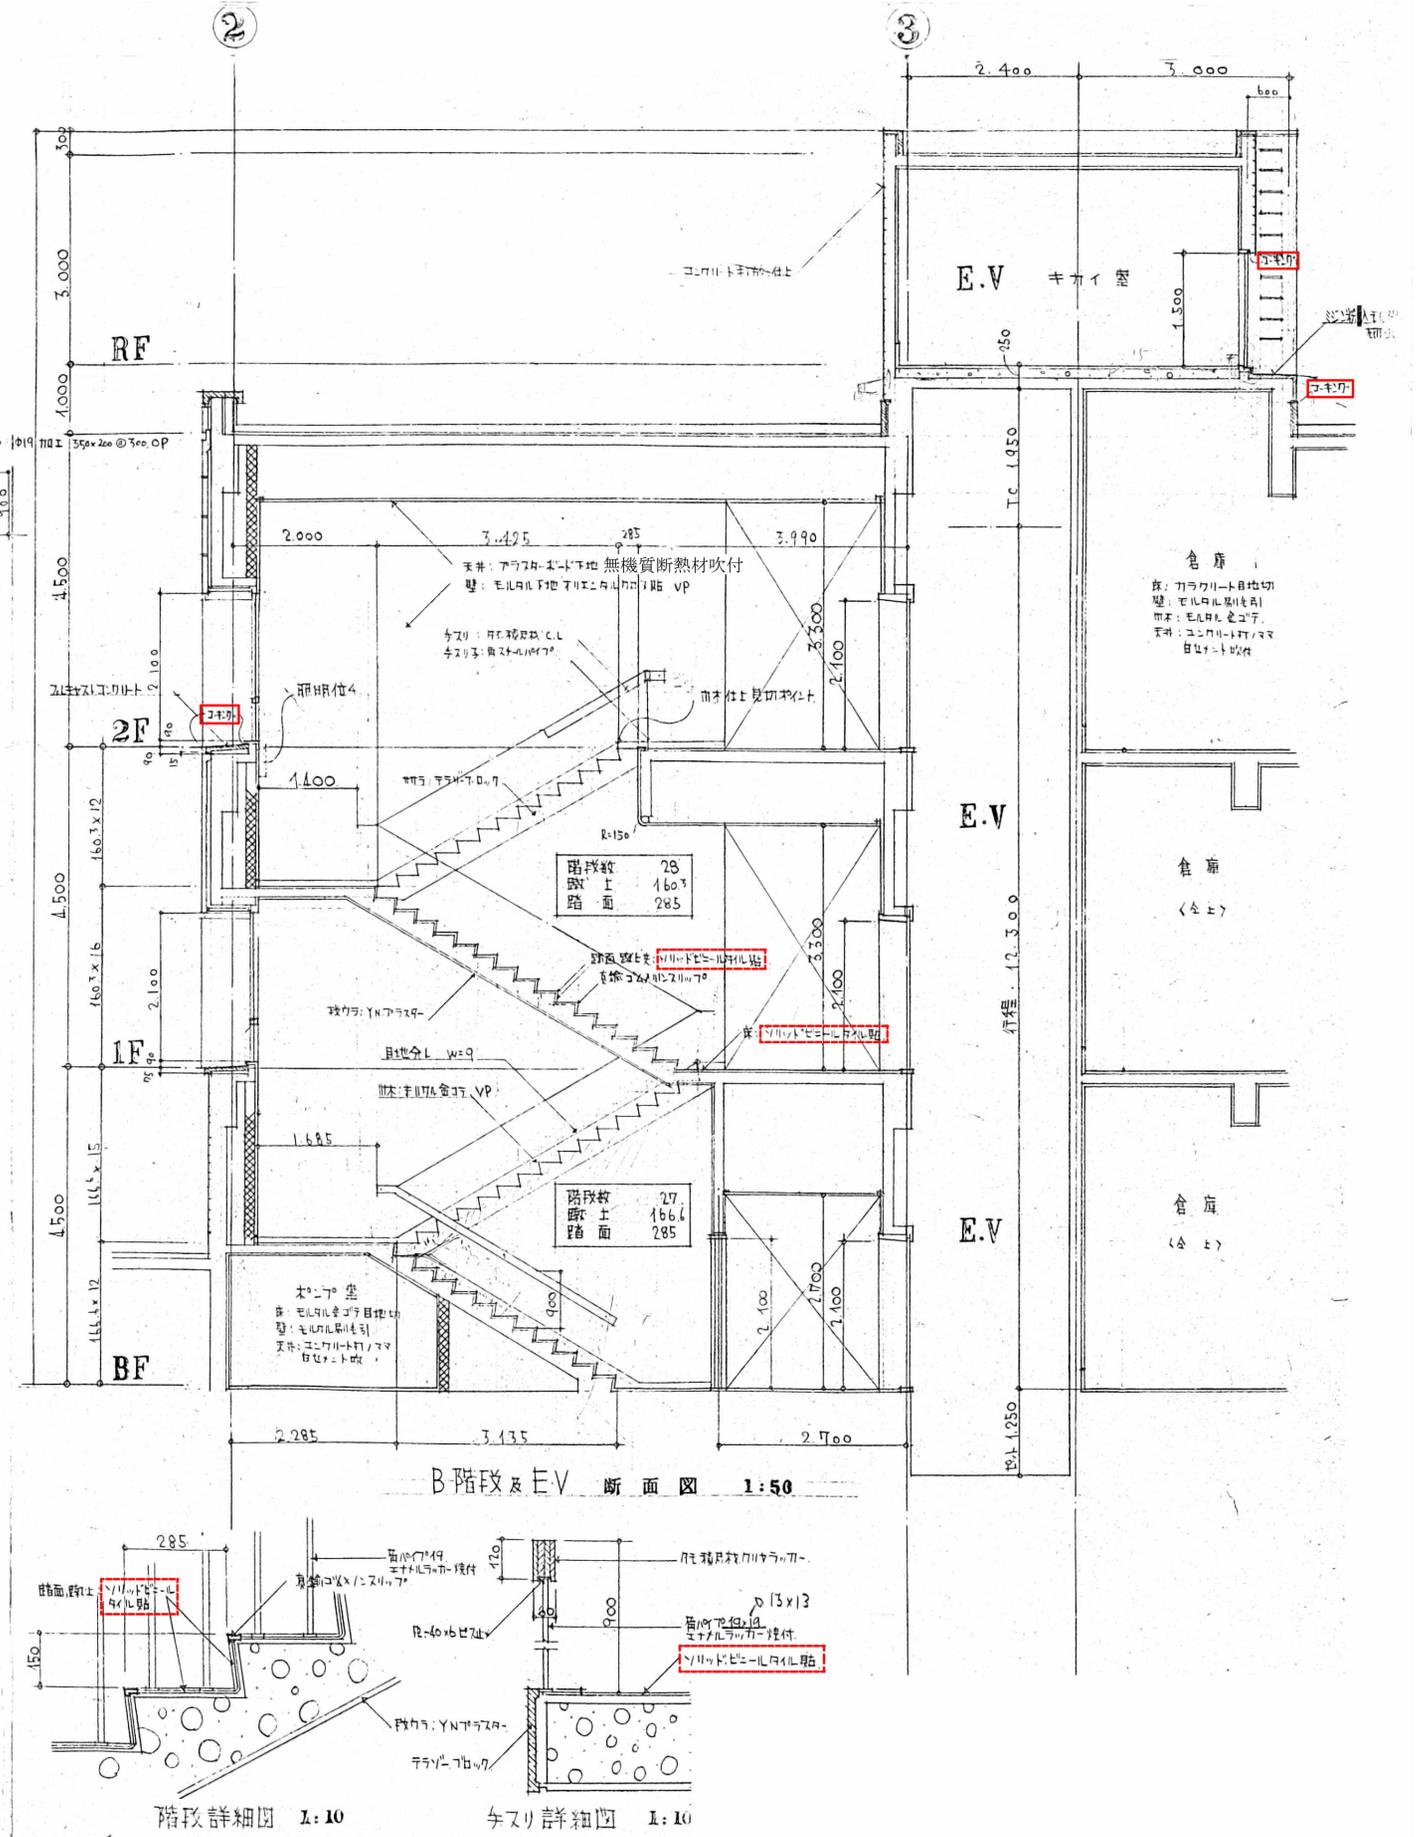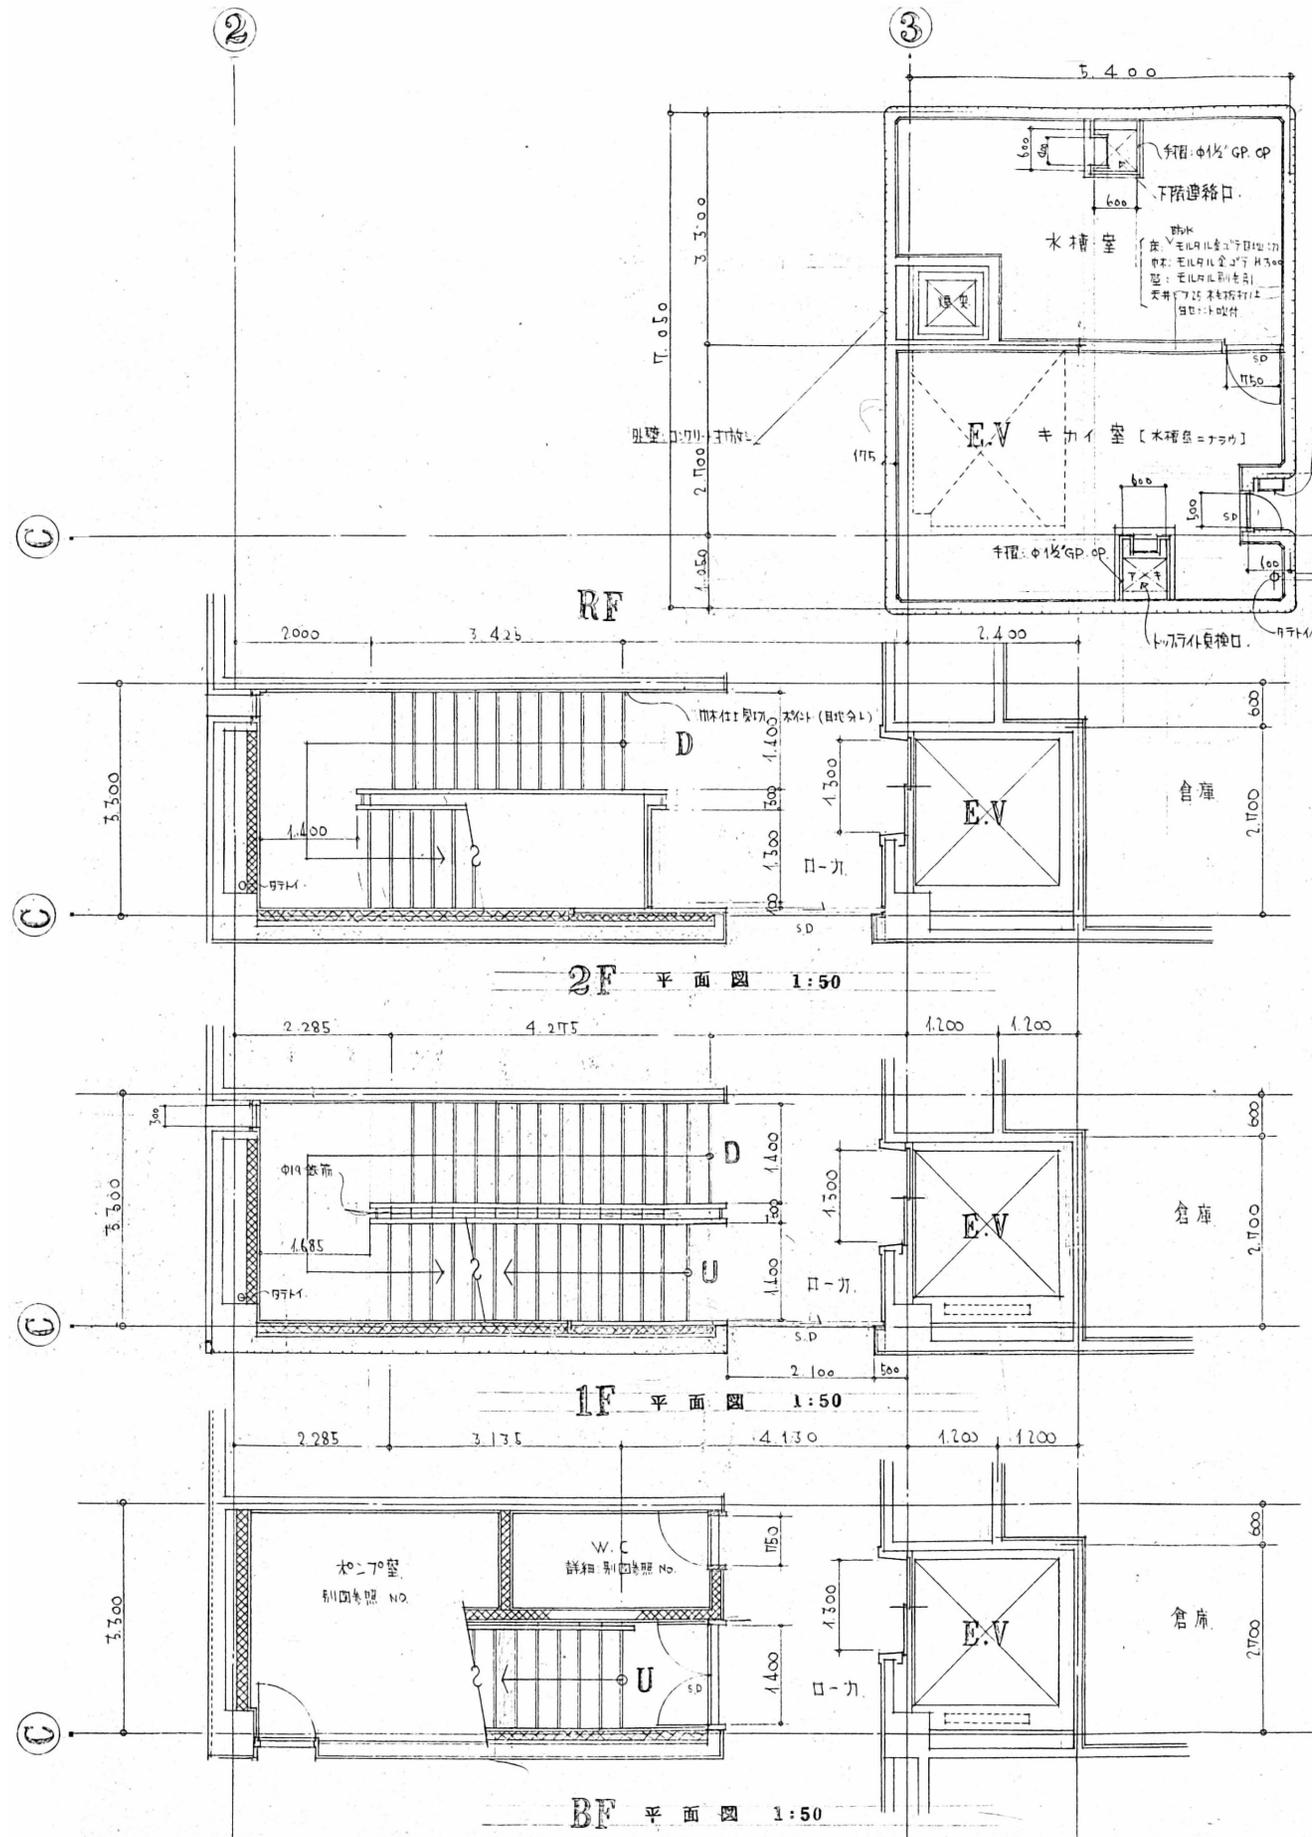


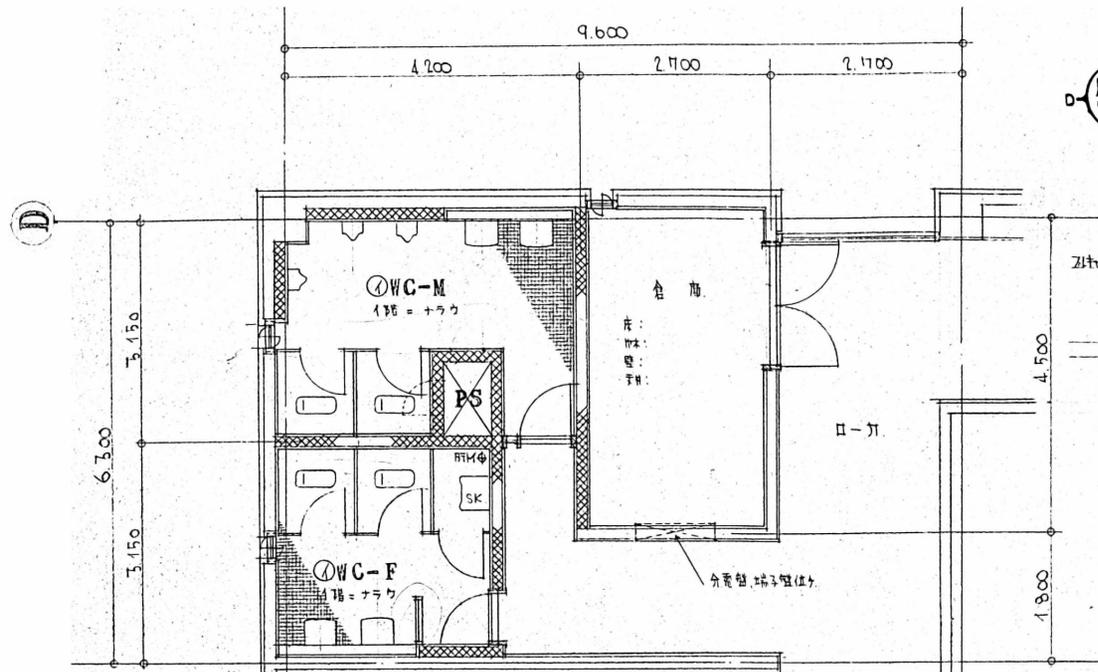


2階WC平面詳細図  
S: 1 / 50

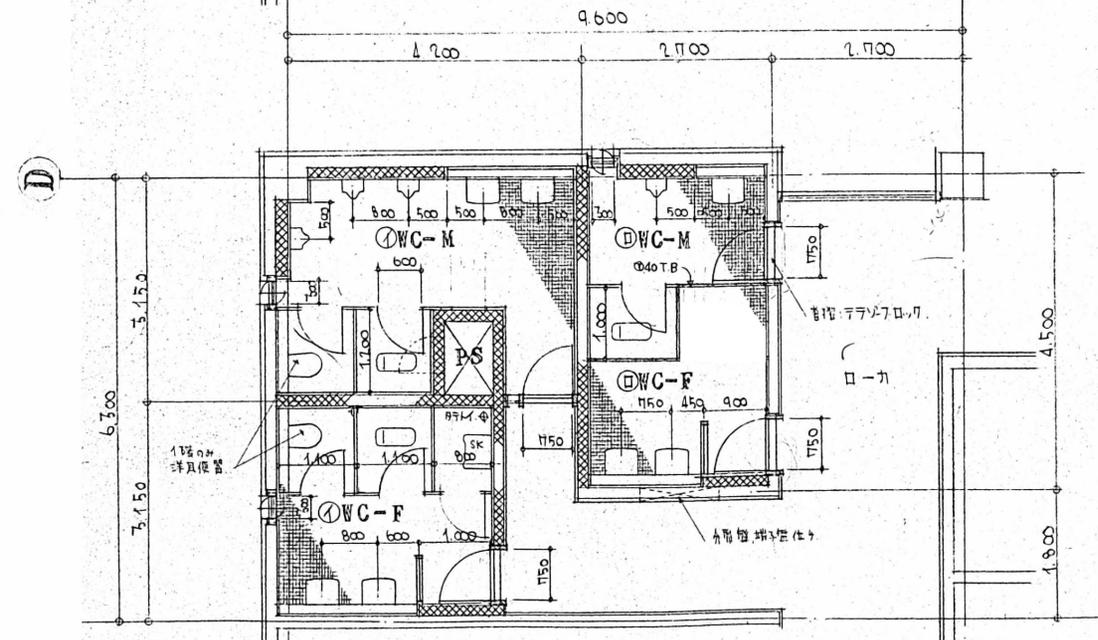


1階WC平面詳細図  
S: 1 / 50

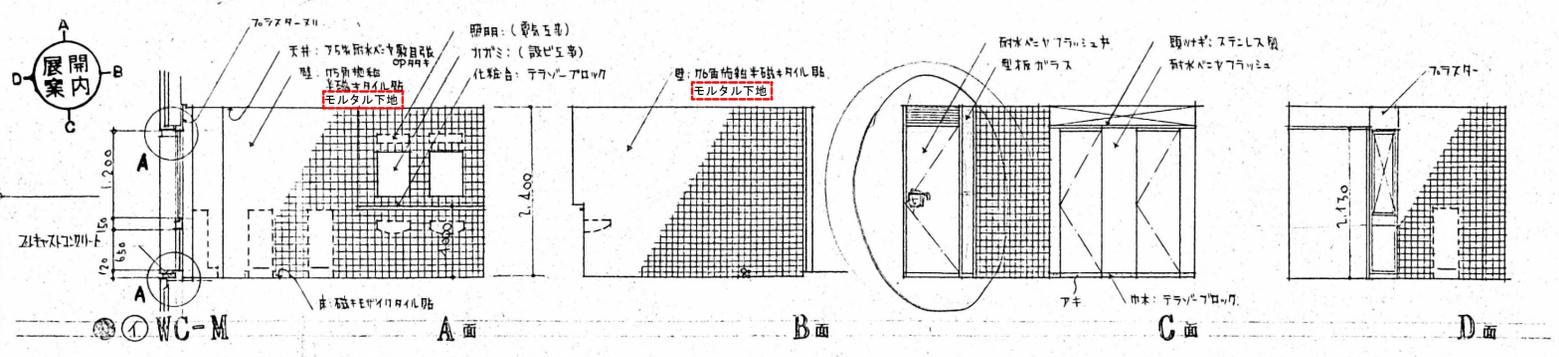


① WC-M A面 B面 C面 D面

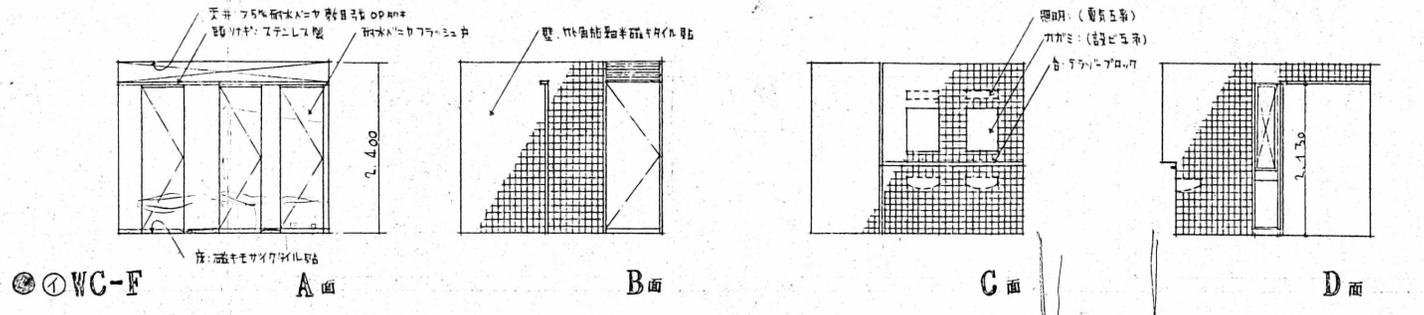


② WC-F A面 B面 C面 D面

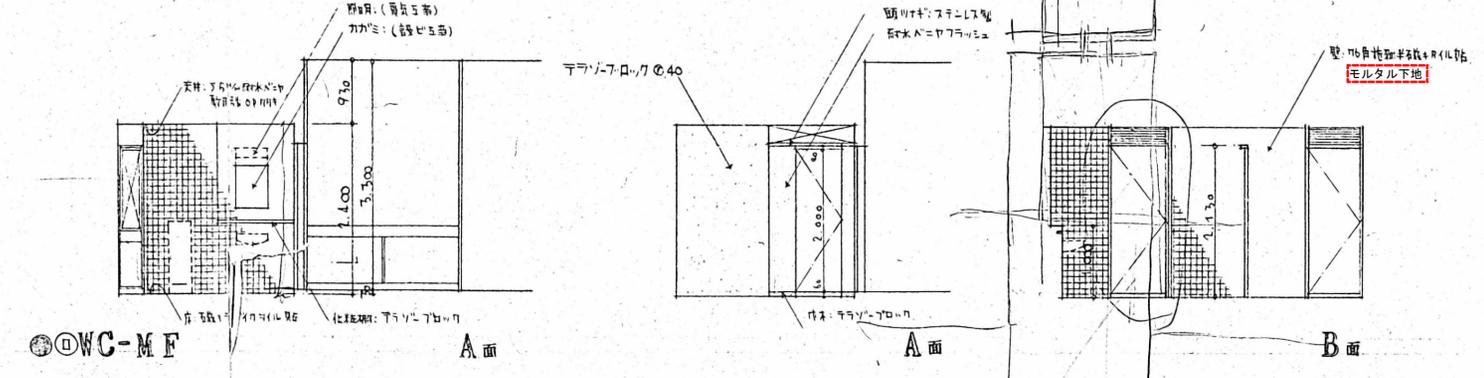

③ WC-M F A面 B面

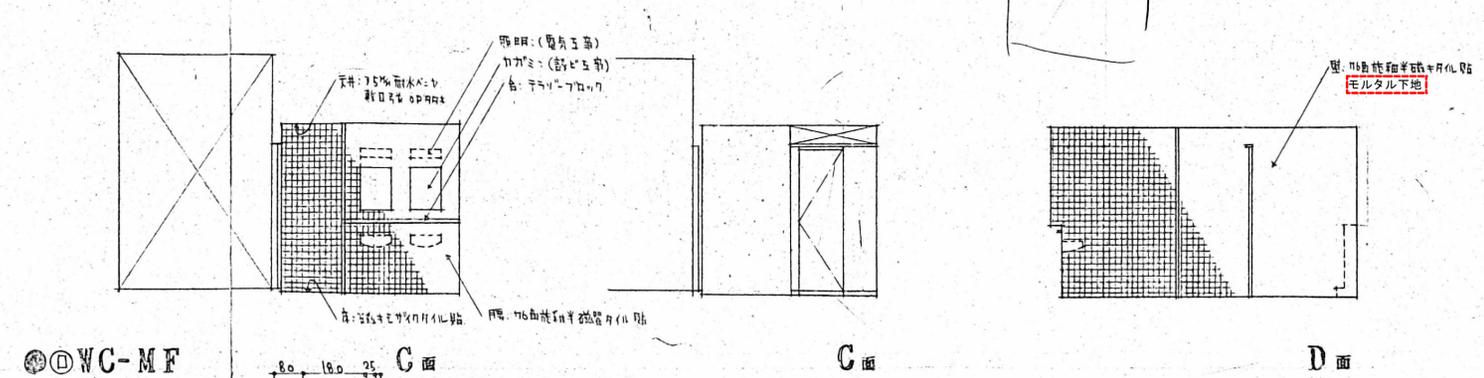

④ WC-M F C面 D面

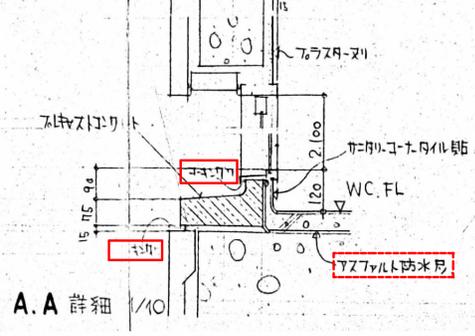

A.A 詳細 1/10

