


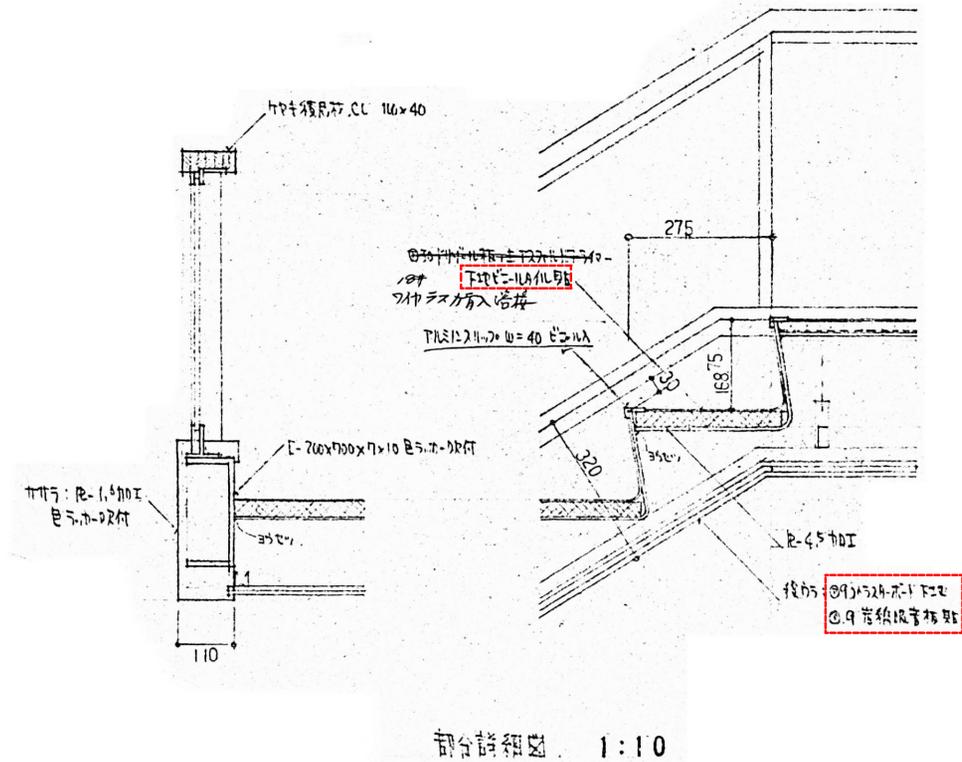
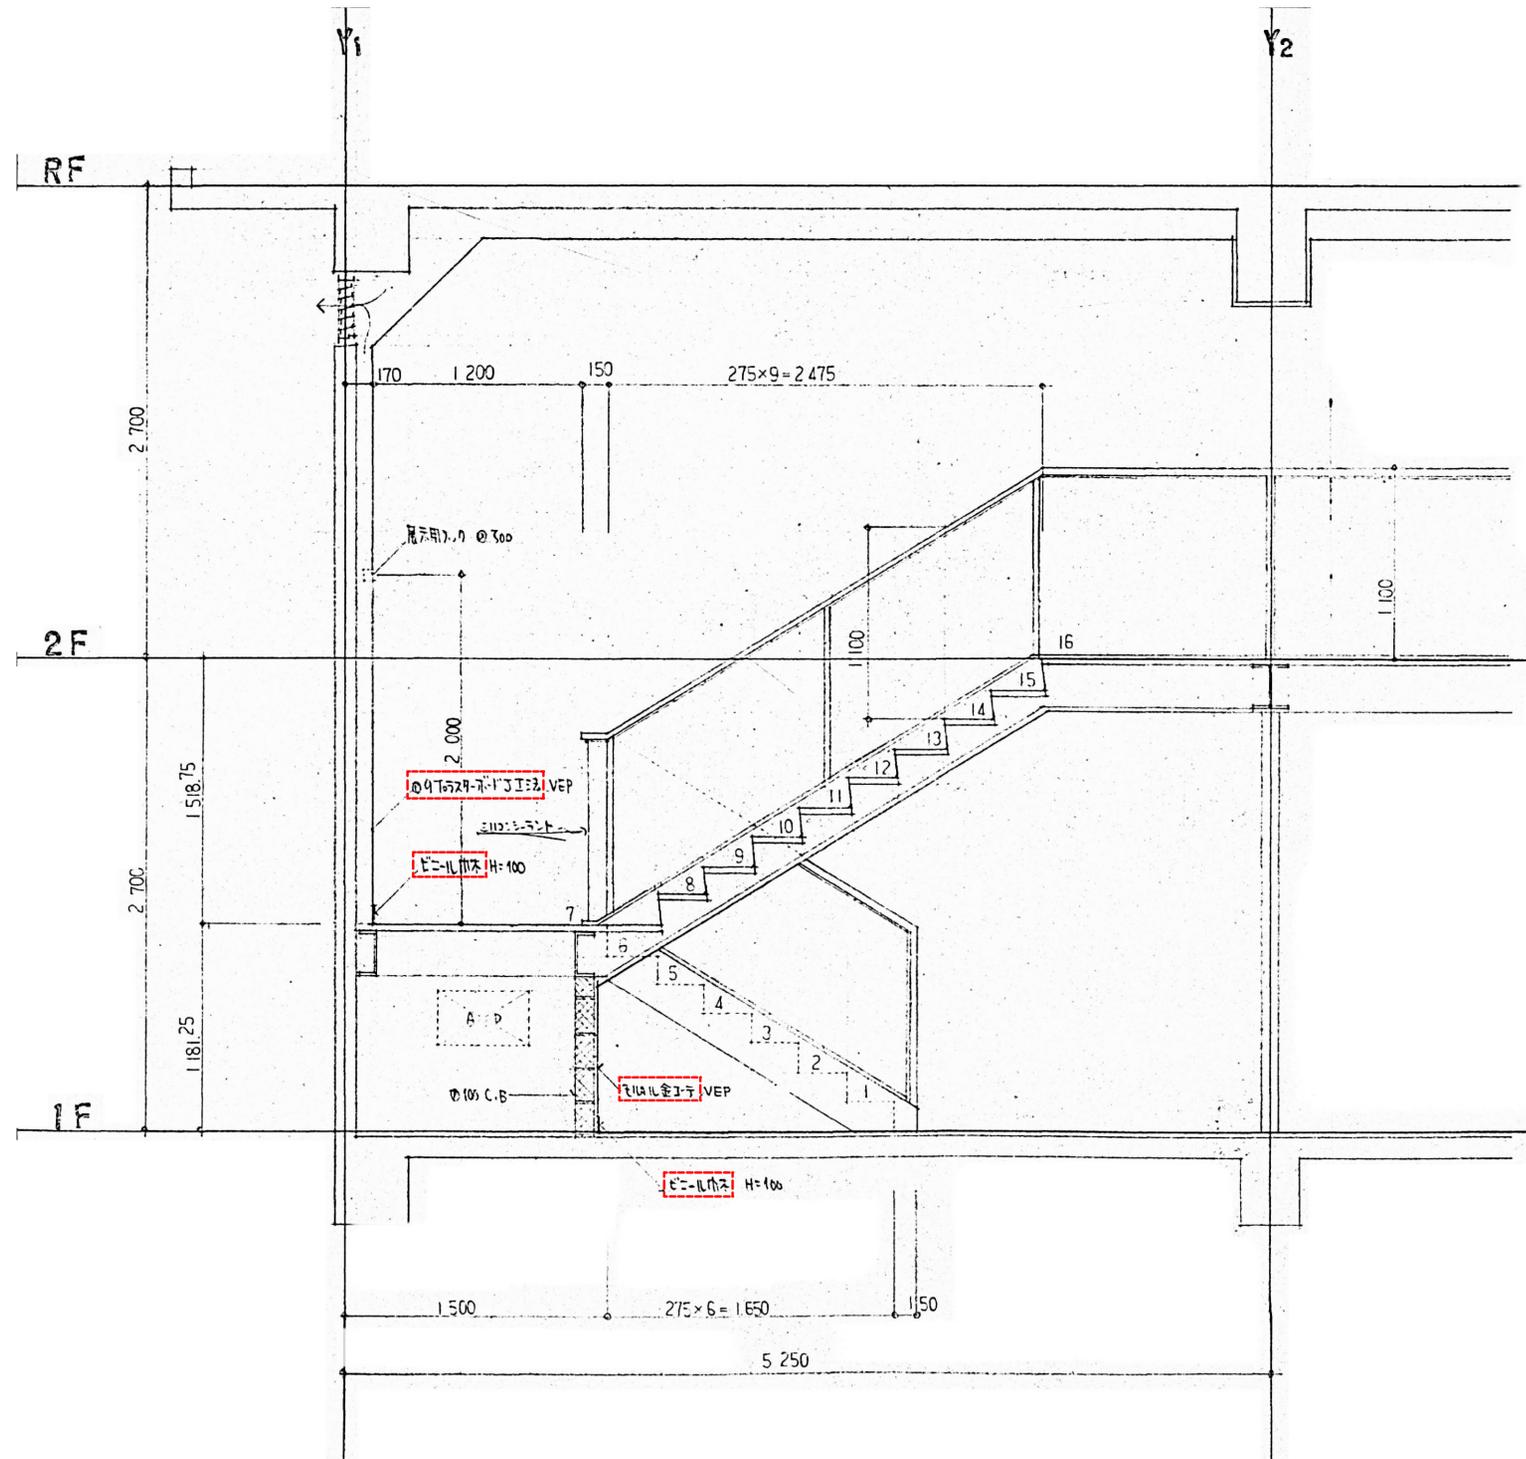
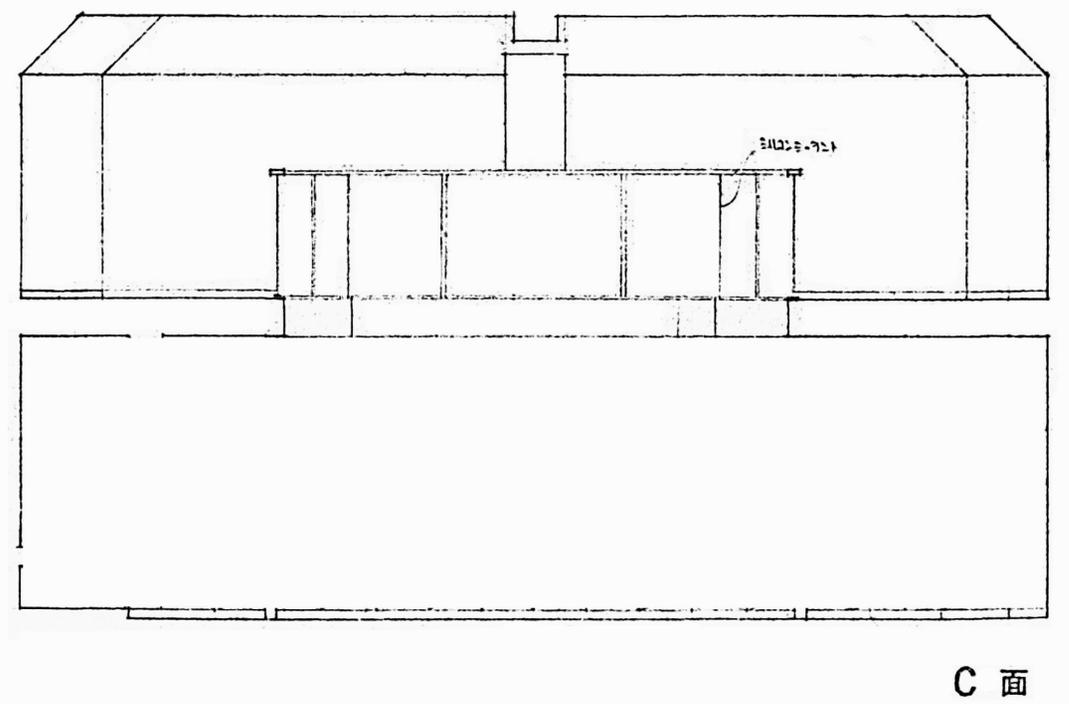


取捨手廻詳細 1/5
 (鉛部は全 附録処理の上、色で示す(ツラシ)は付)

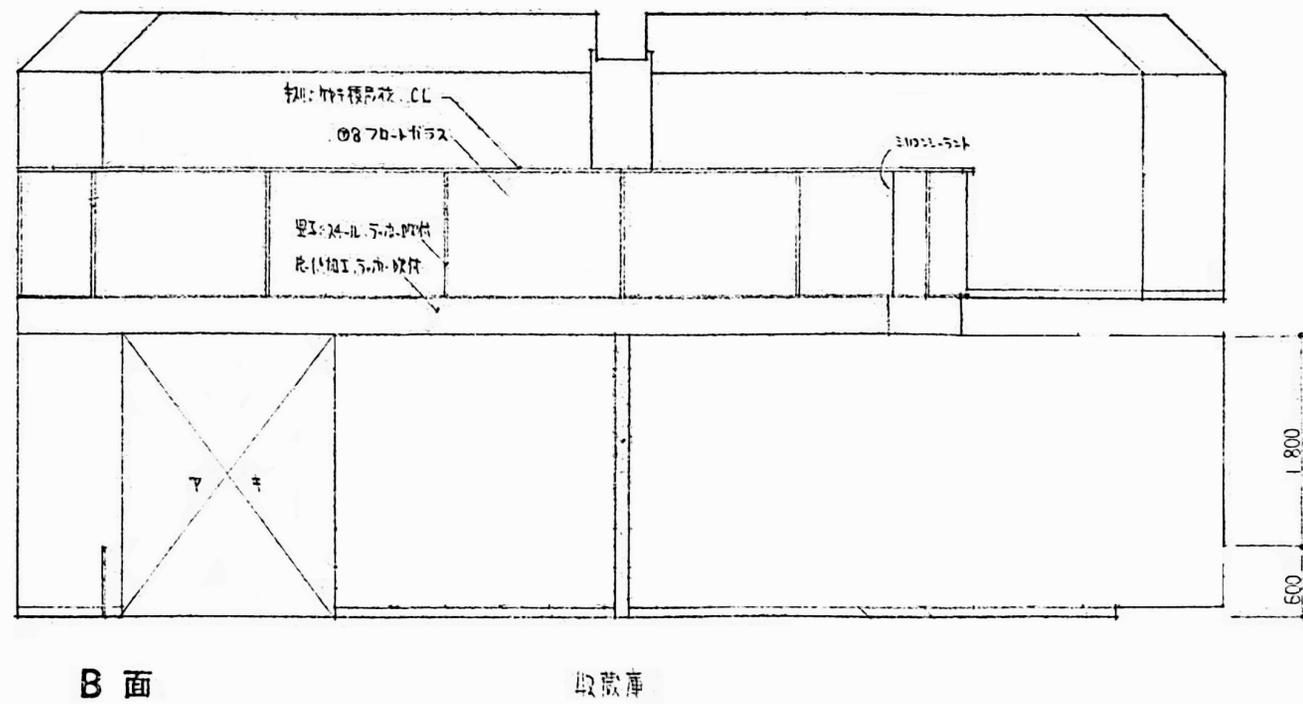

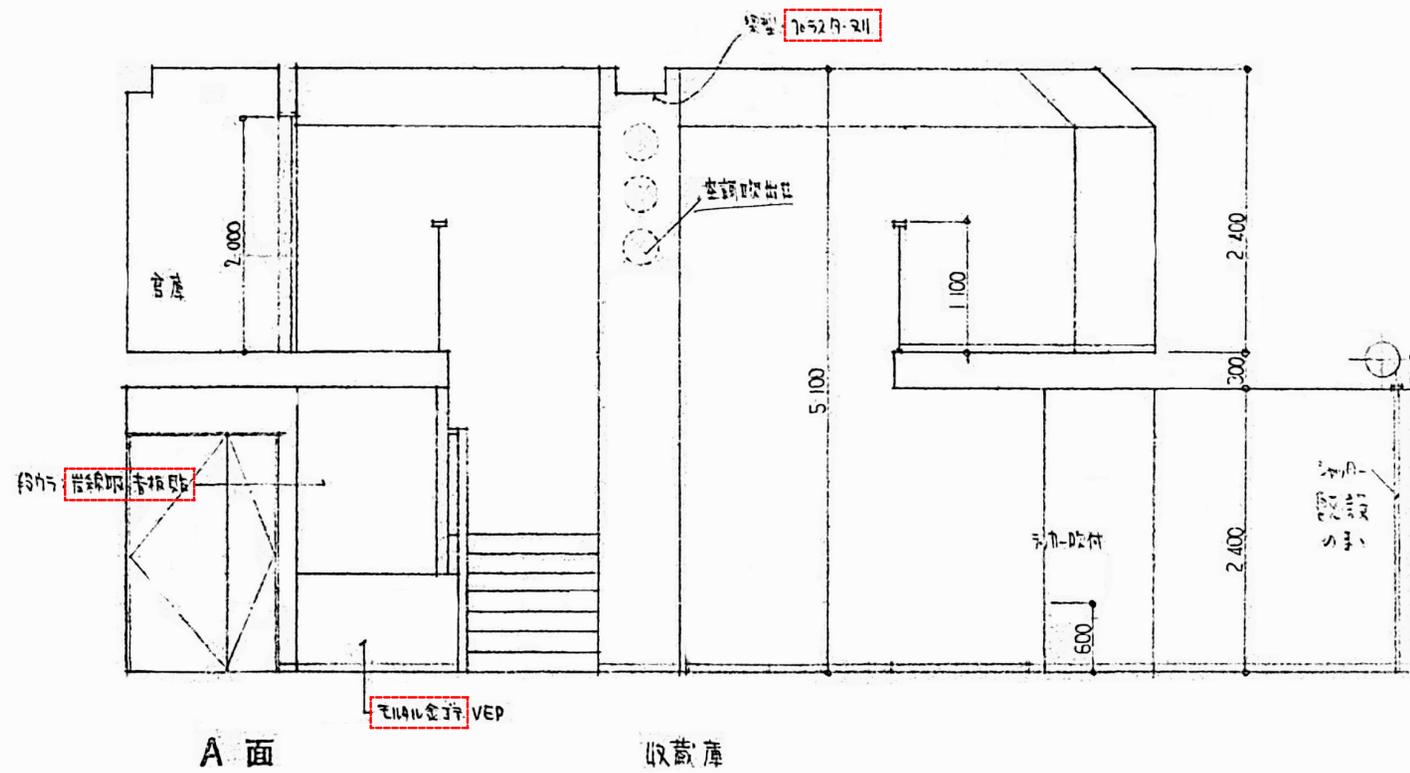


増設2階伏図 1:100

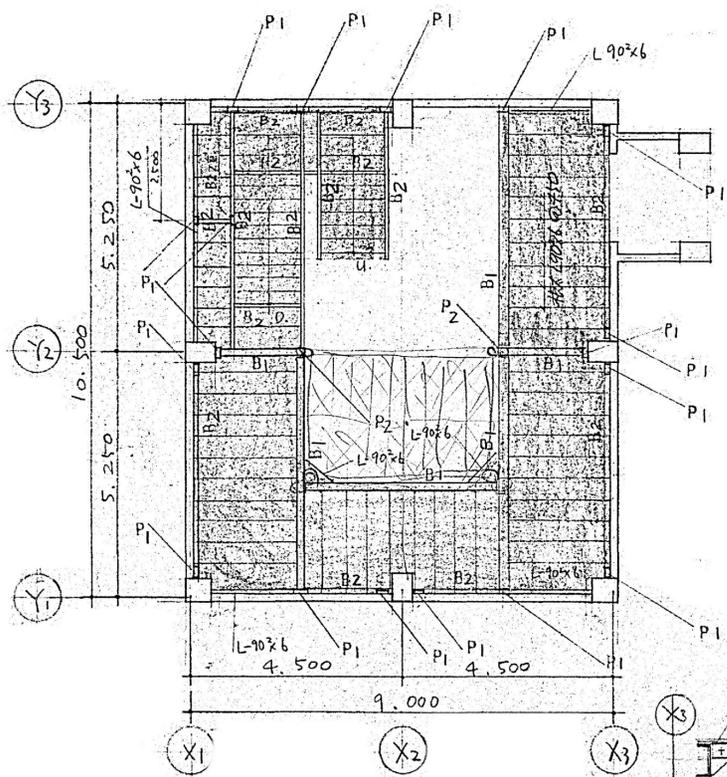


柱、梁断面リスト


柱 P1	C 200x70x7/10	木-ALVYVカ-ハ溶接 2-13φ @ 900
柱 P2	PiP 139.8φ x 6.6t	T1E9 x 200 x 300, HTB 4-19φ B1E9 x 250 x 250
梁 B1	H 200 x 150 x 6/9	G1E9, HTB 4-19φ
梁 B2	C 200 x 70 x 7/10	G1E9, HTB 4-19φ
根太	L 90 x 7 @ 450	BL 1-16φ
床	比 3.2 溶接	

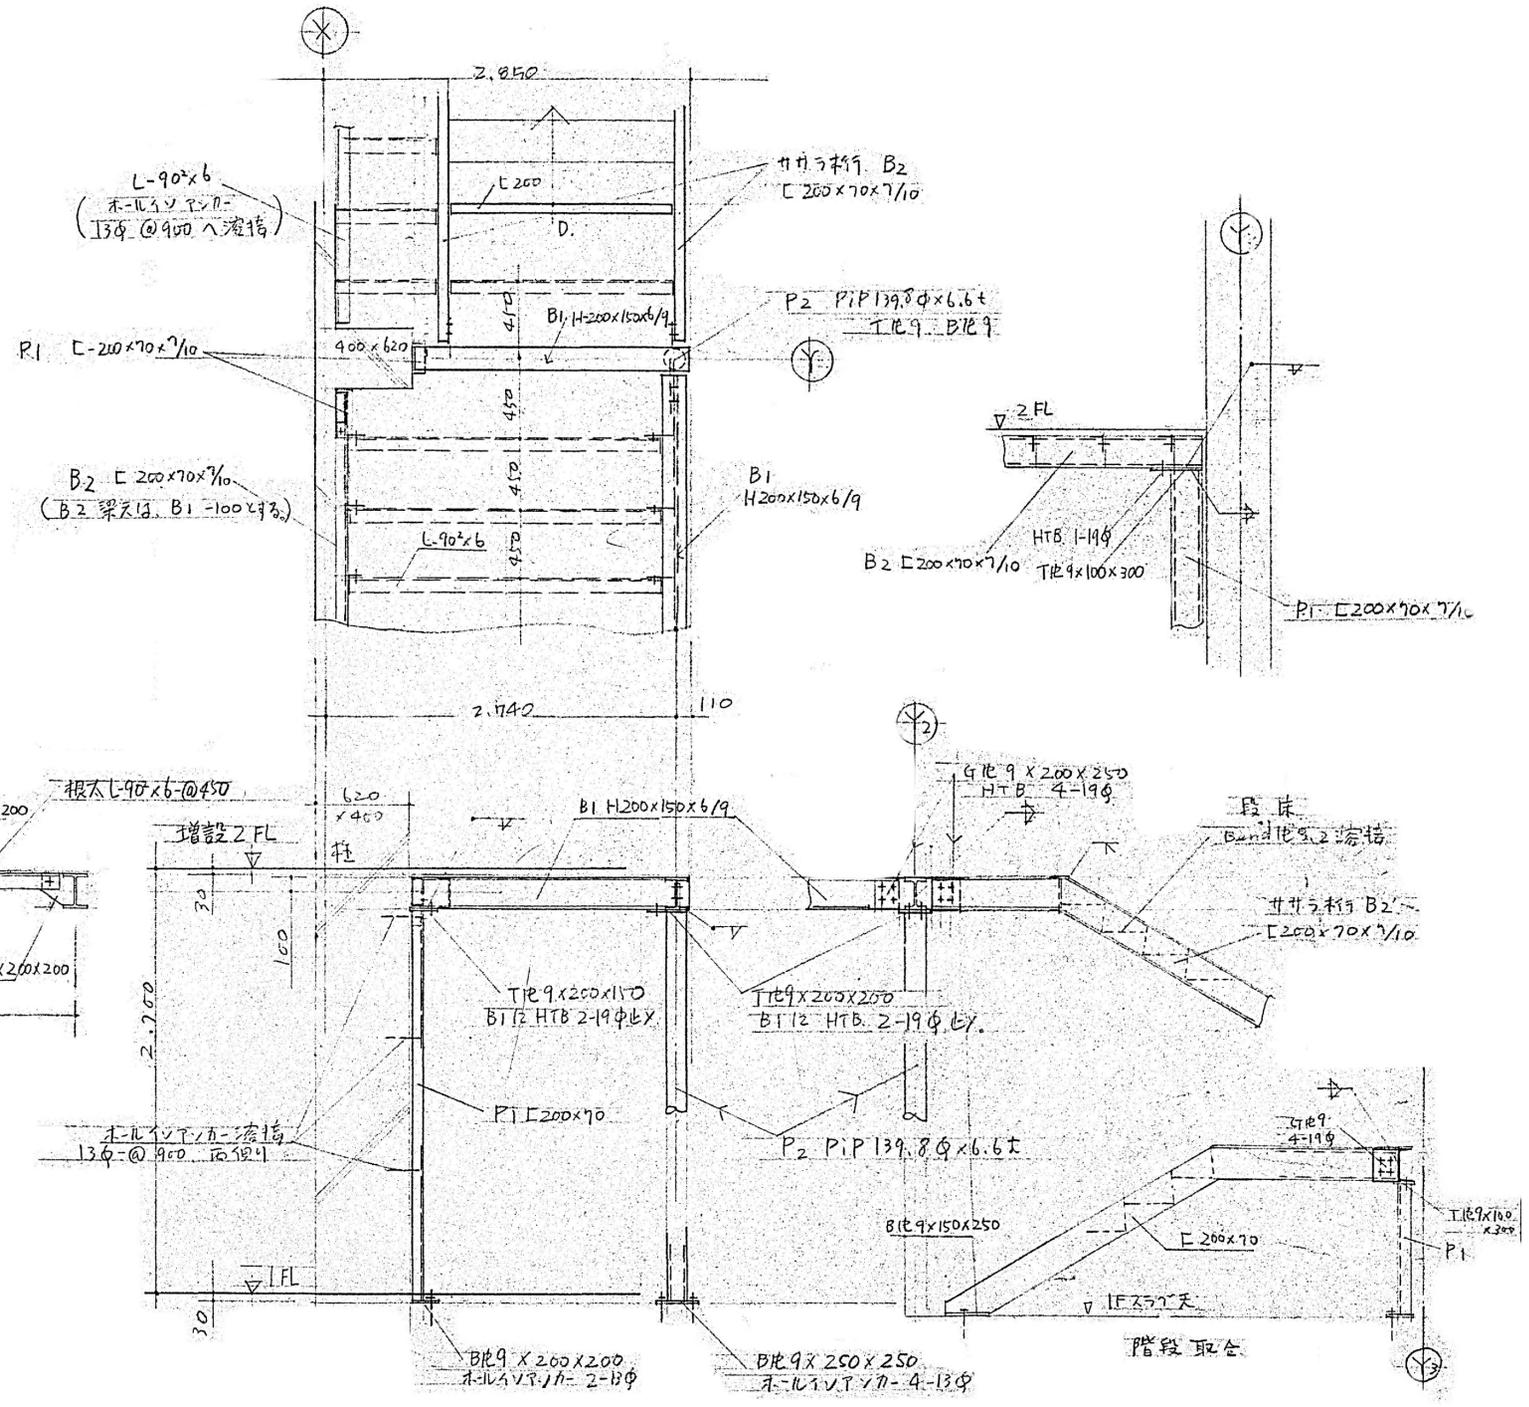

鉄骨取合詳細図 1:30

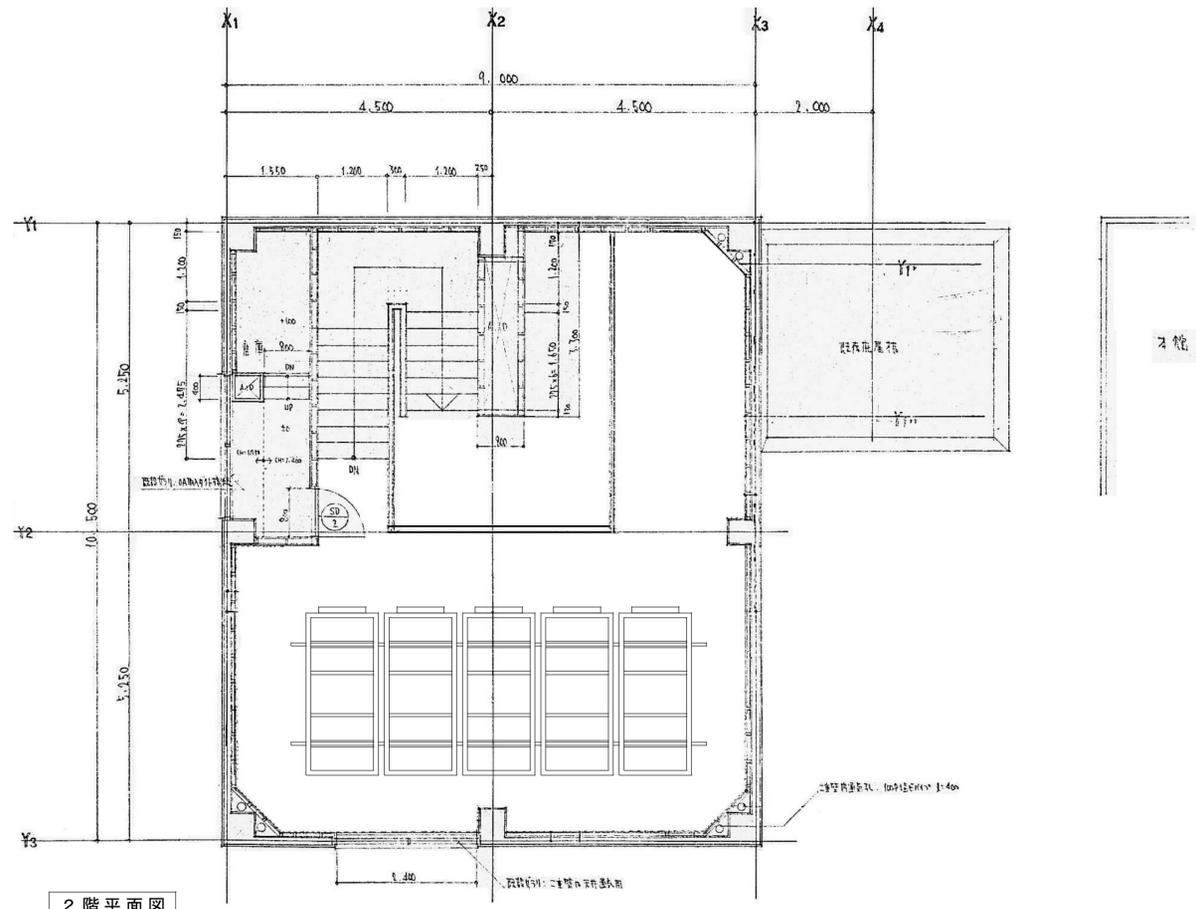

2階平面図

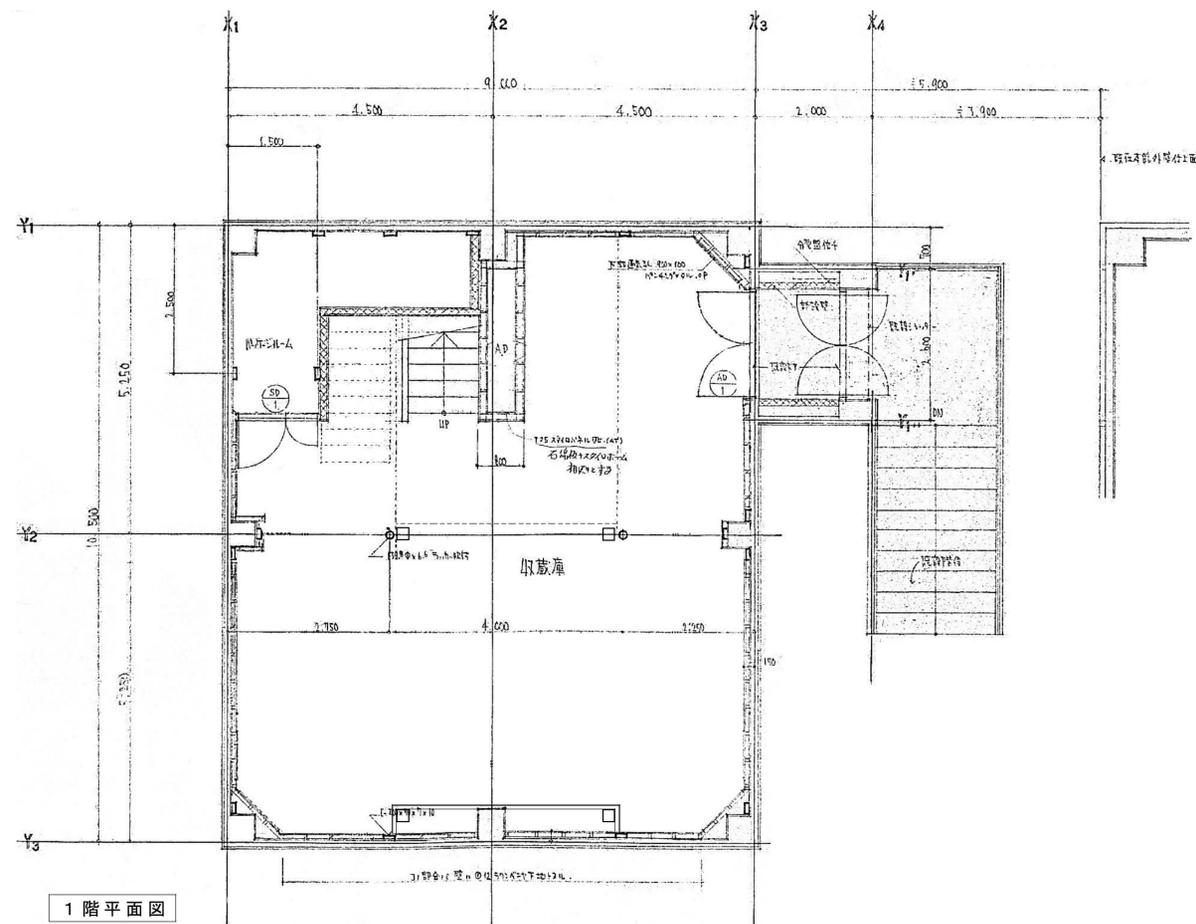

1階平面図

外観



1階部分

外観



1階部分



天井部分



移動書架下部



2階部分



2階部分

