



# 路線図

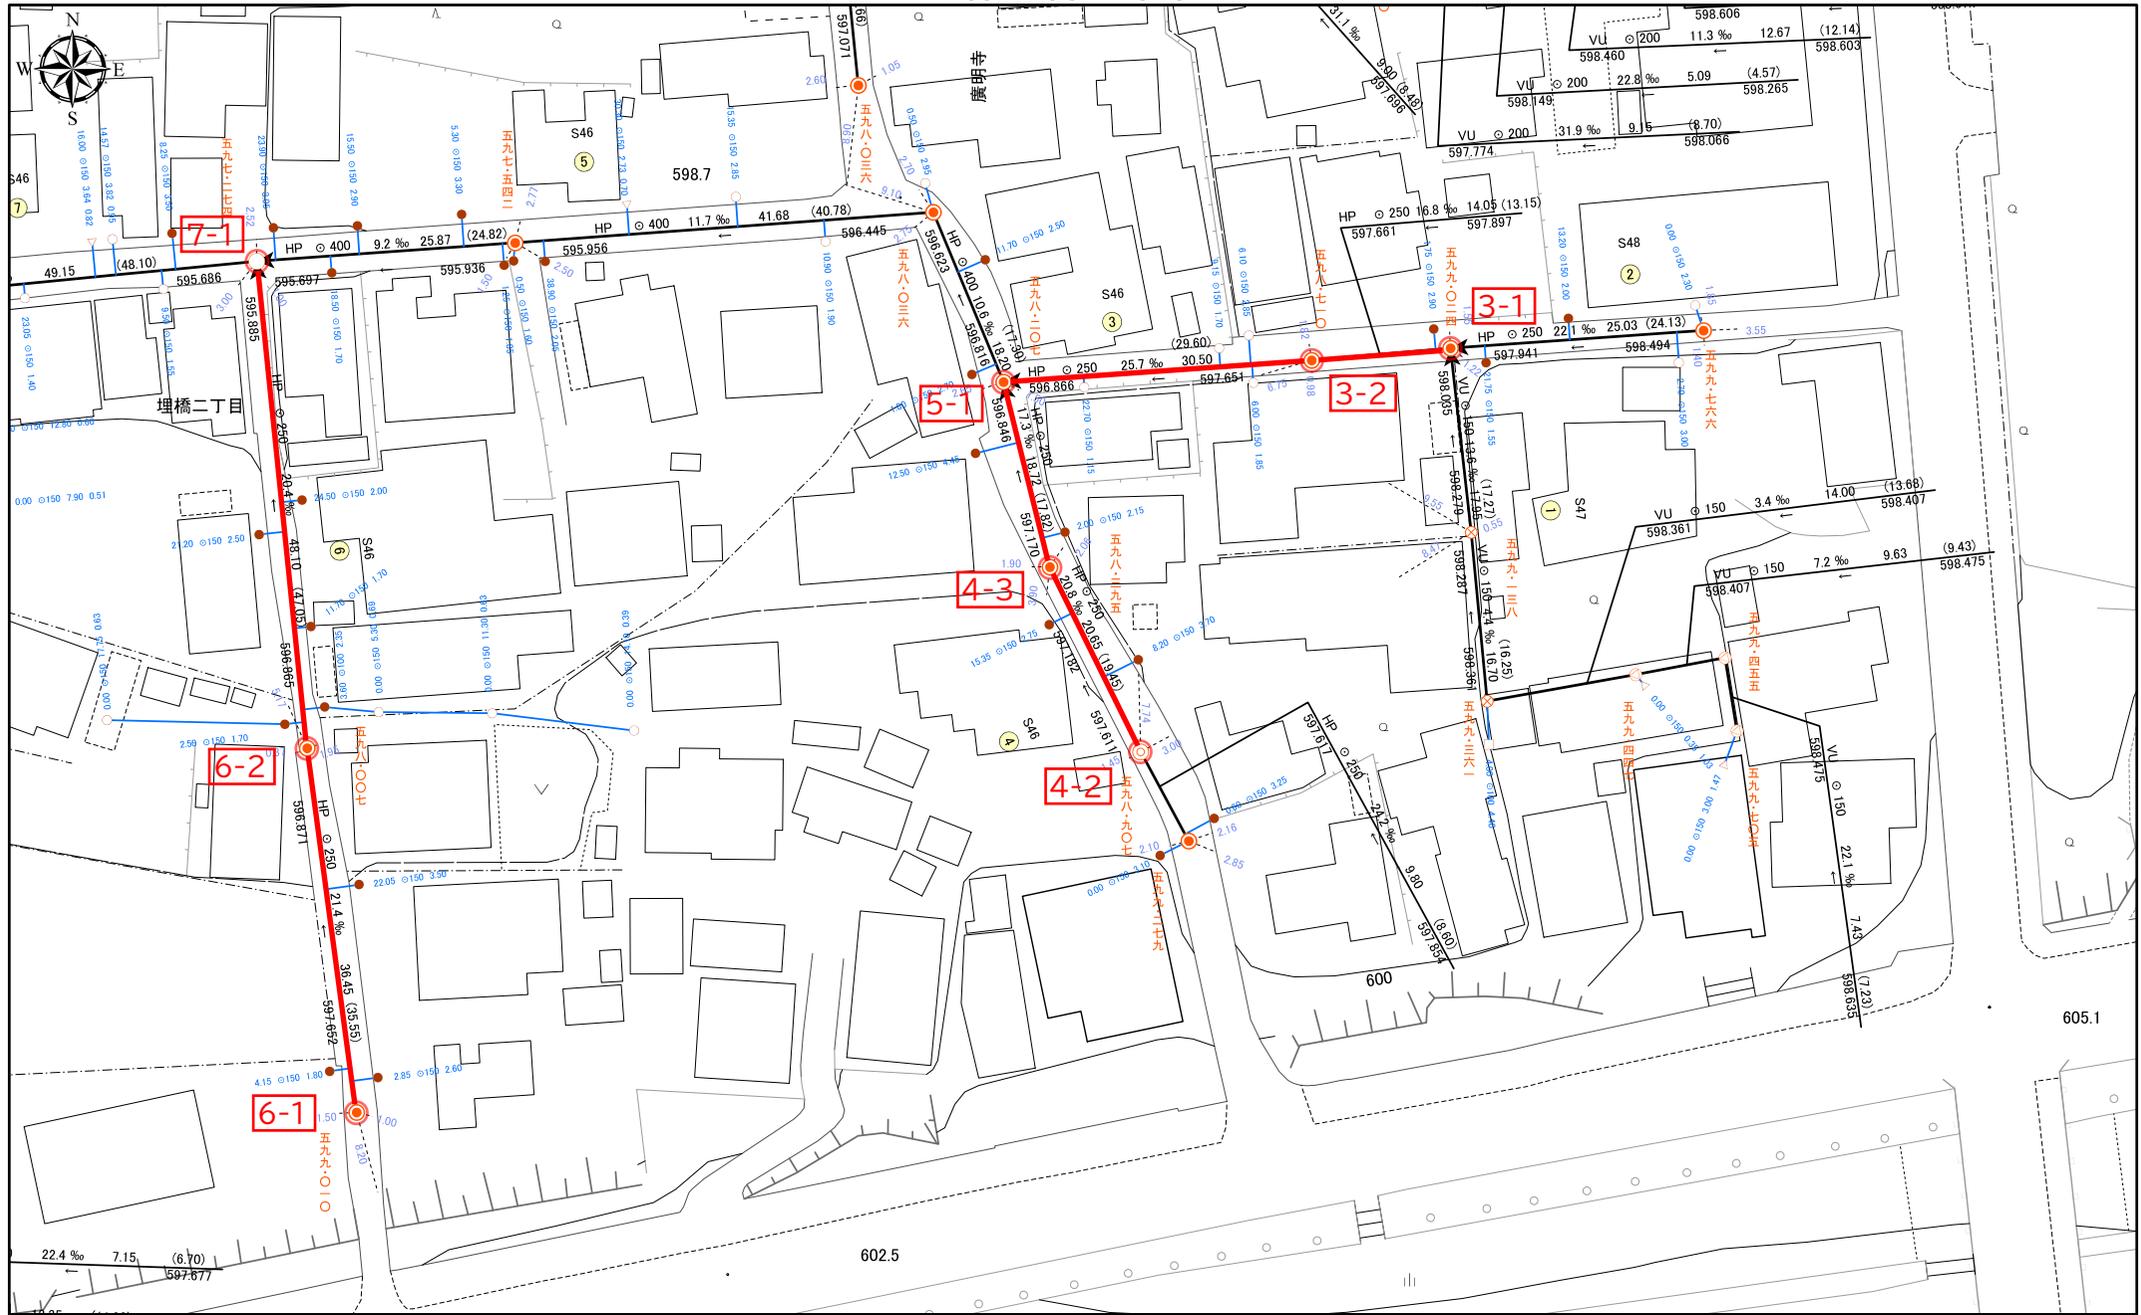


1:750

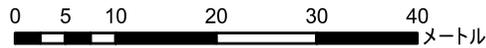

南深志第二排水区

# 路線図


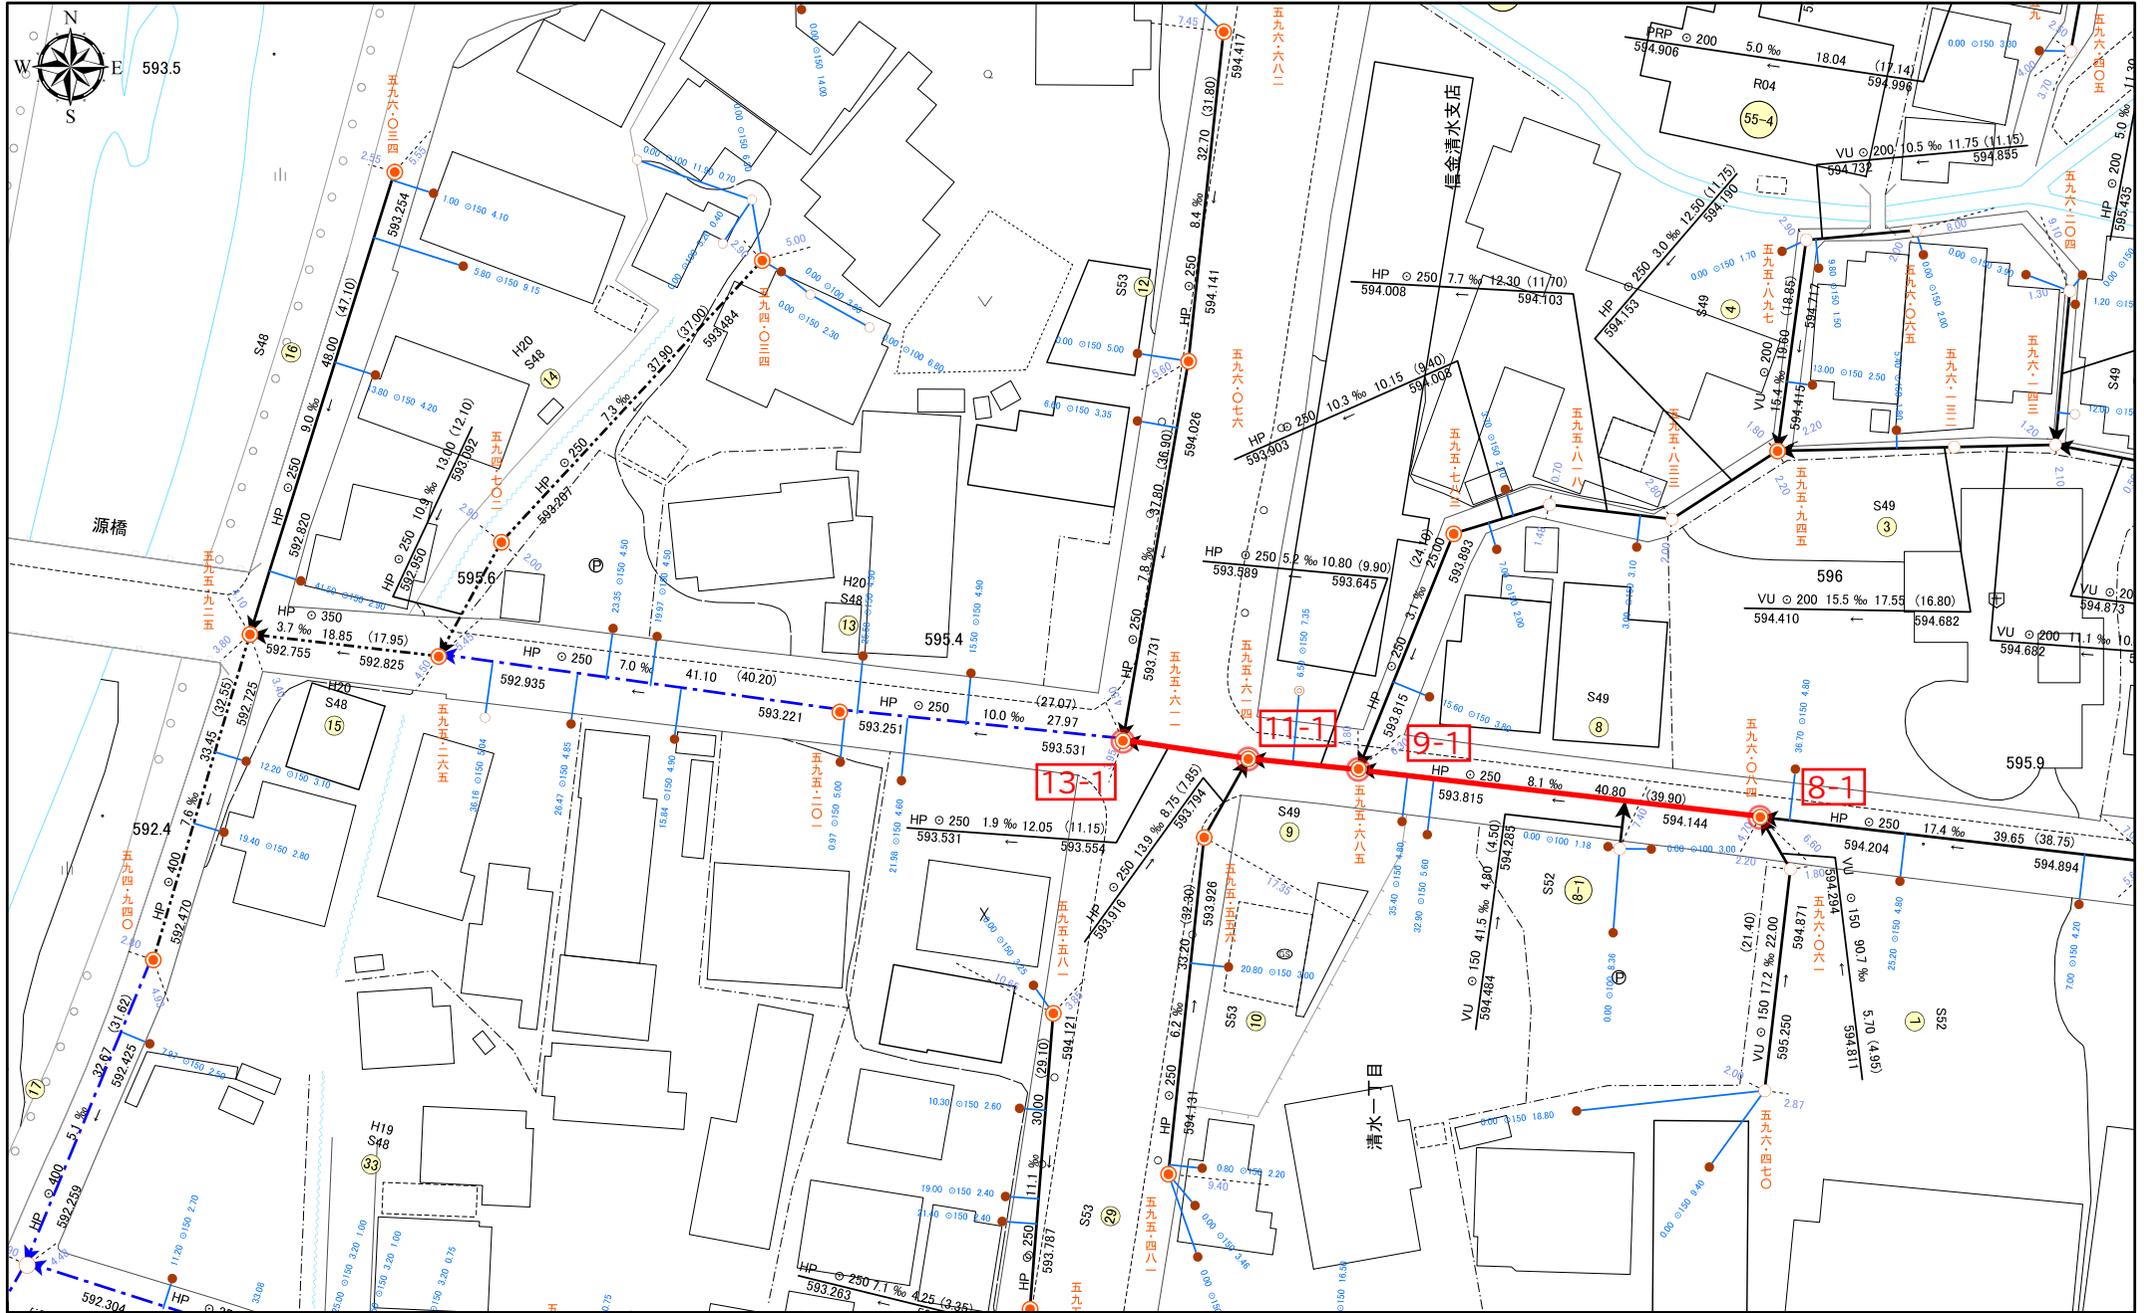


1:750

0 5 10 20 30 40  
メートル

南深志第一排水区



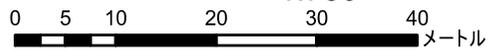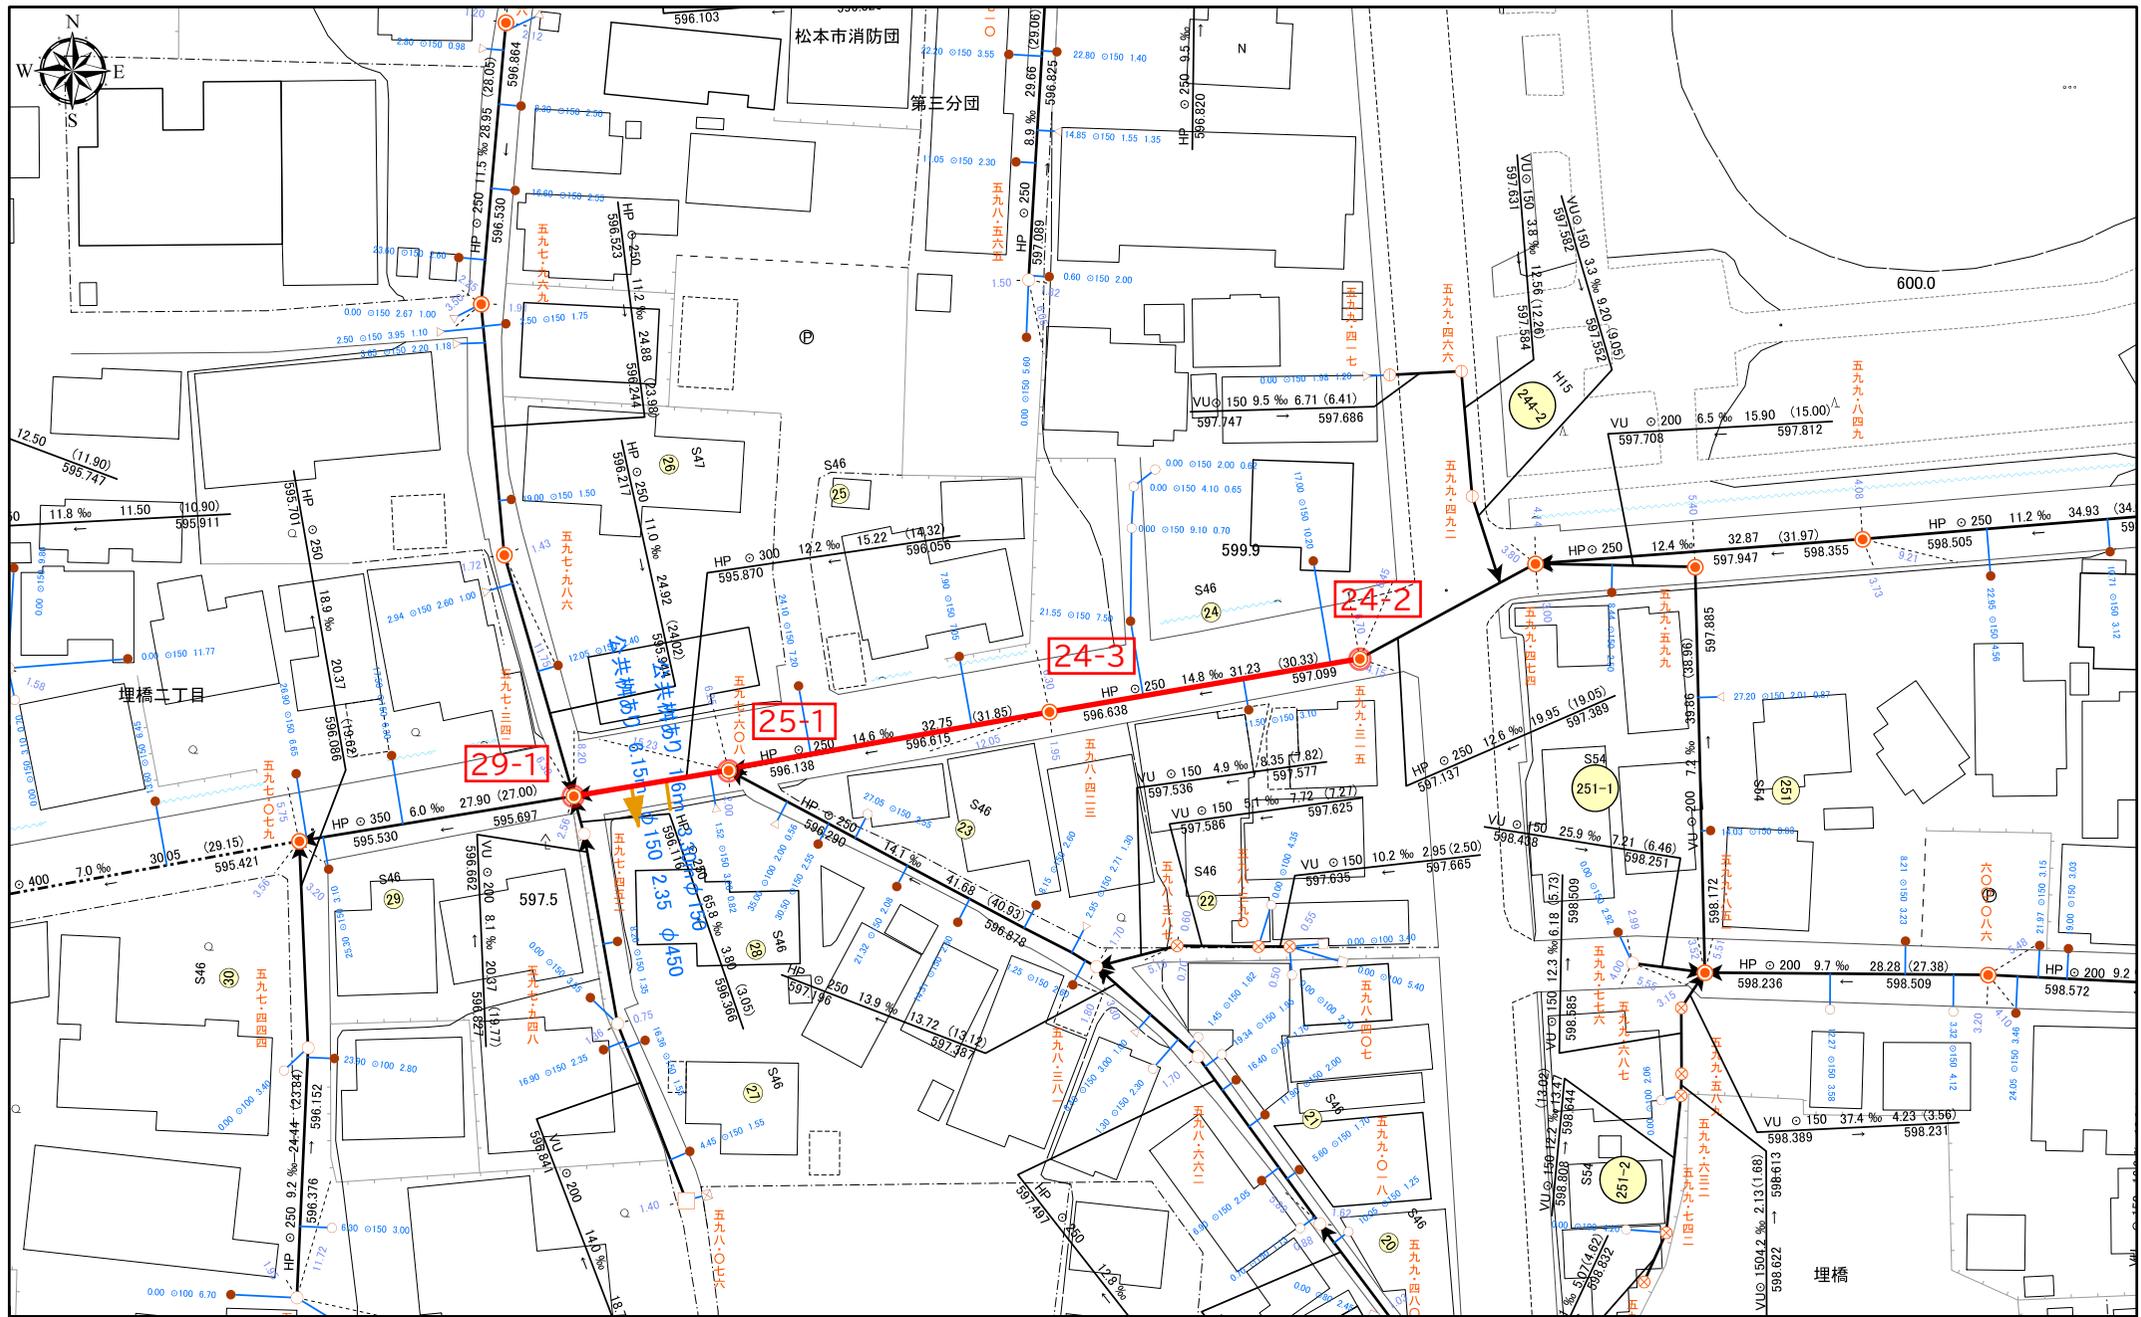

南深志第二排水区